




CHURCH STREET ALTERNATE No. 1

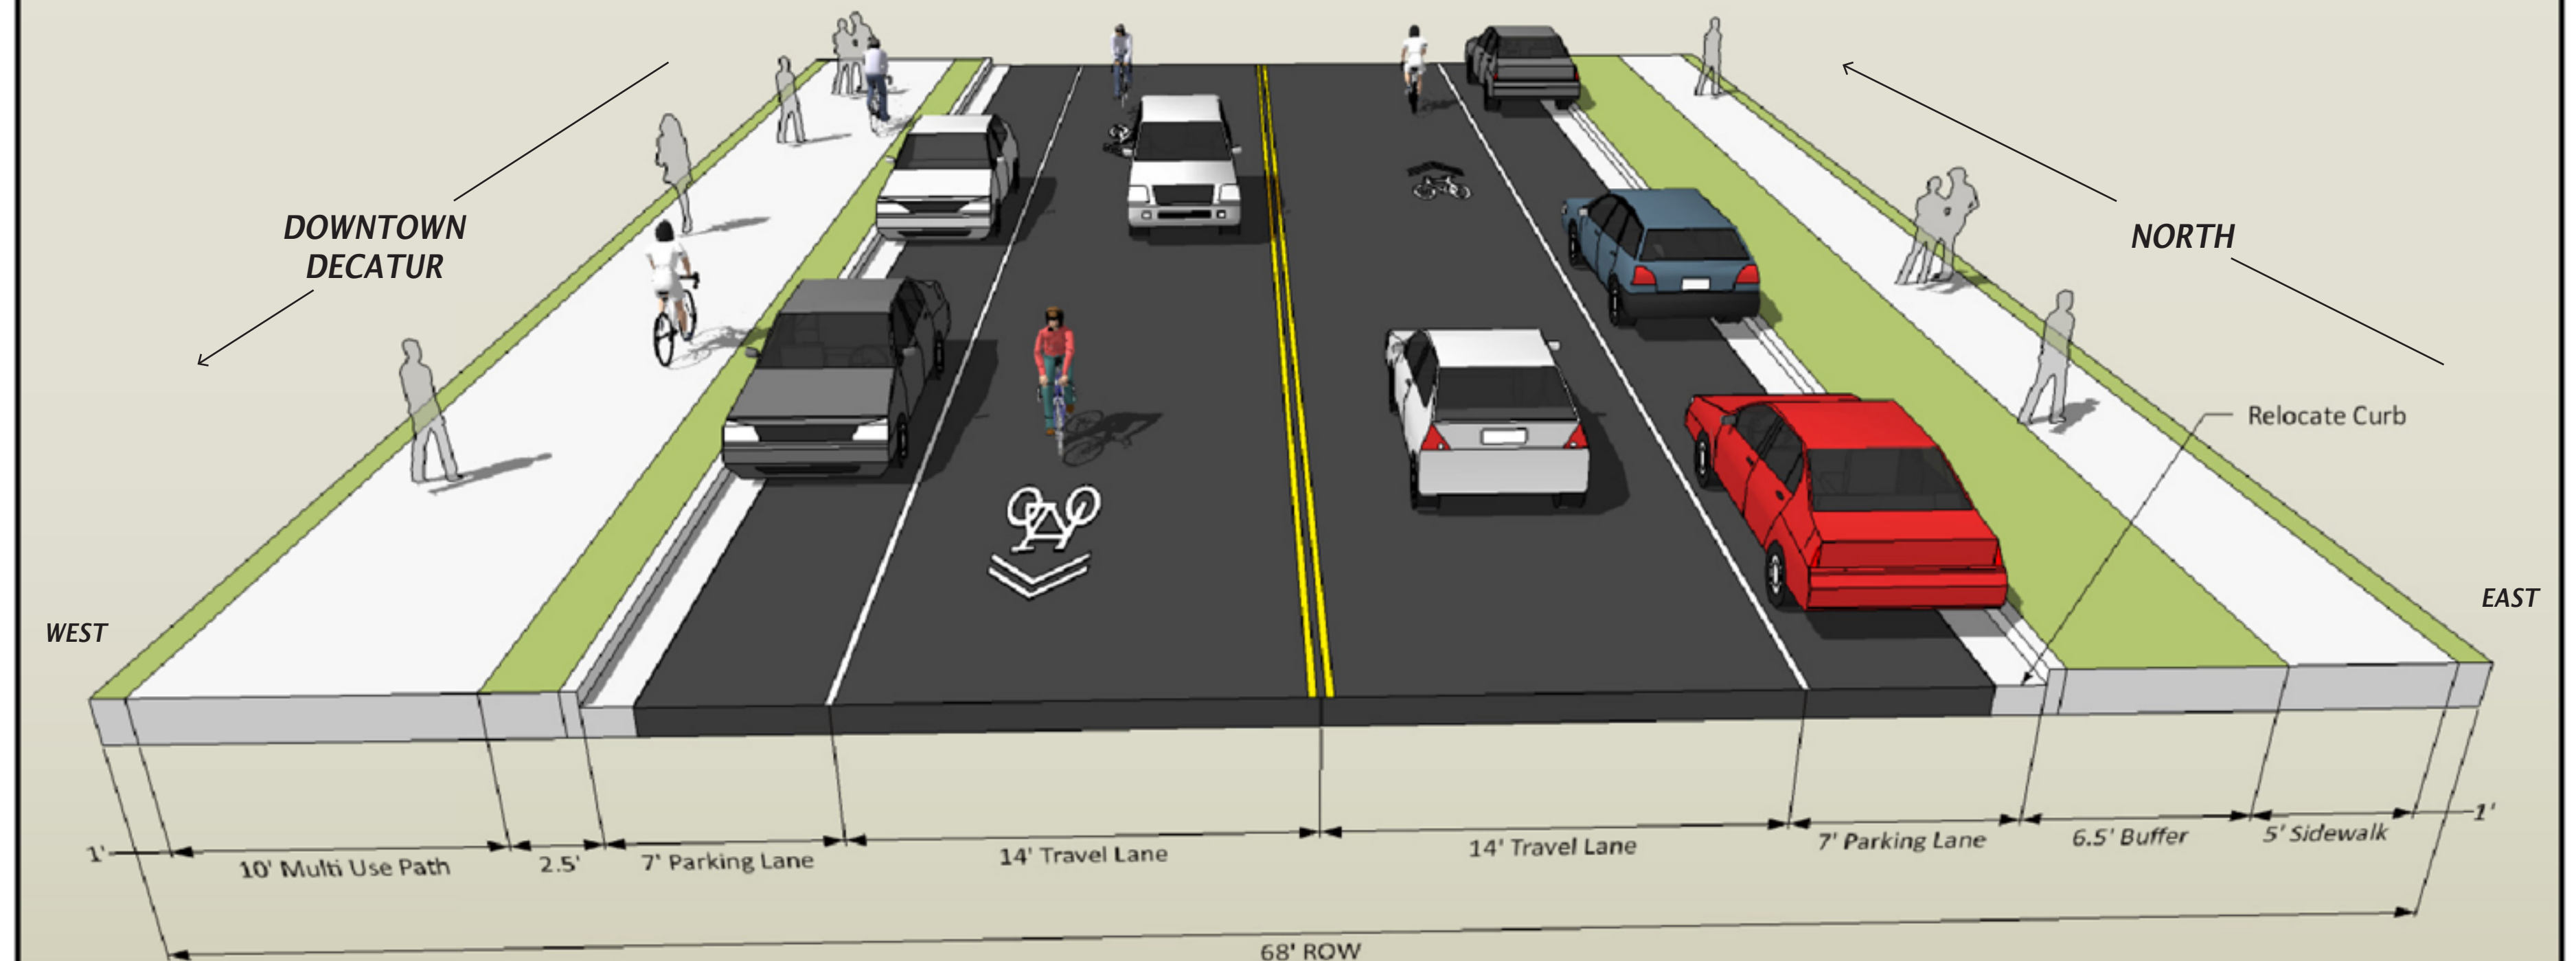


CHURCH STREET ALTERNATE No. 4

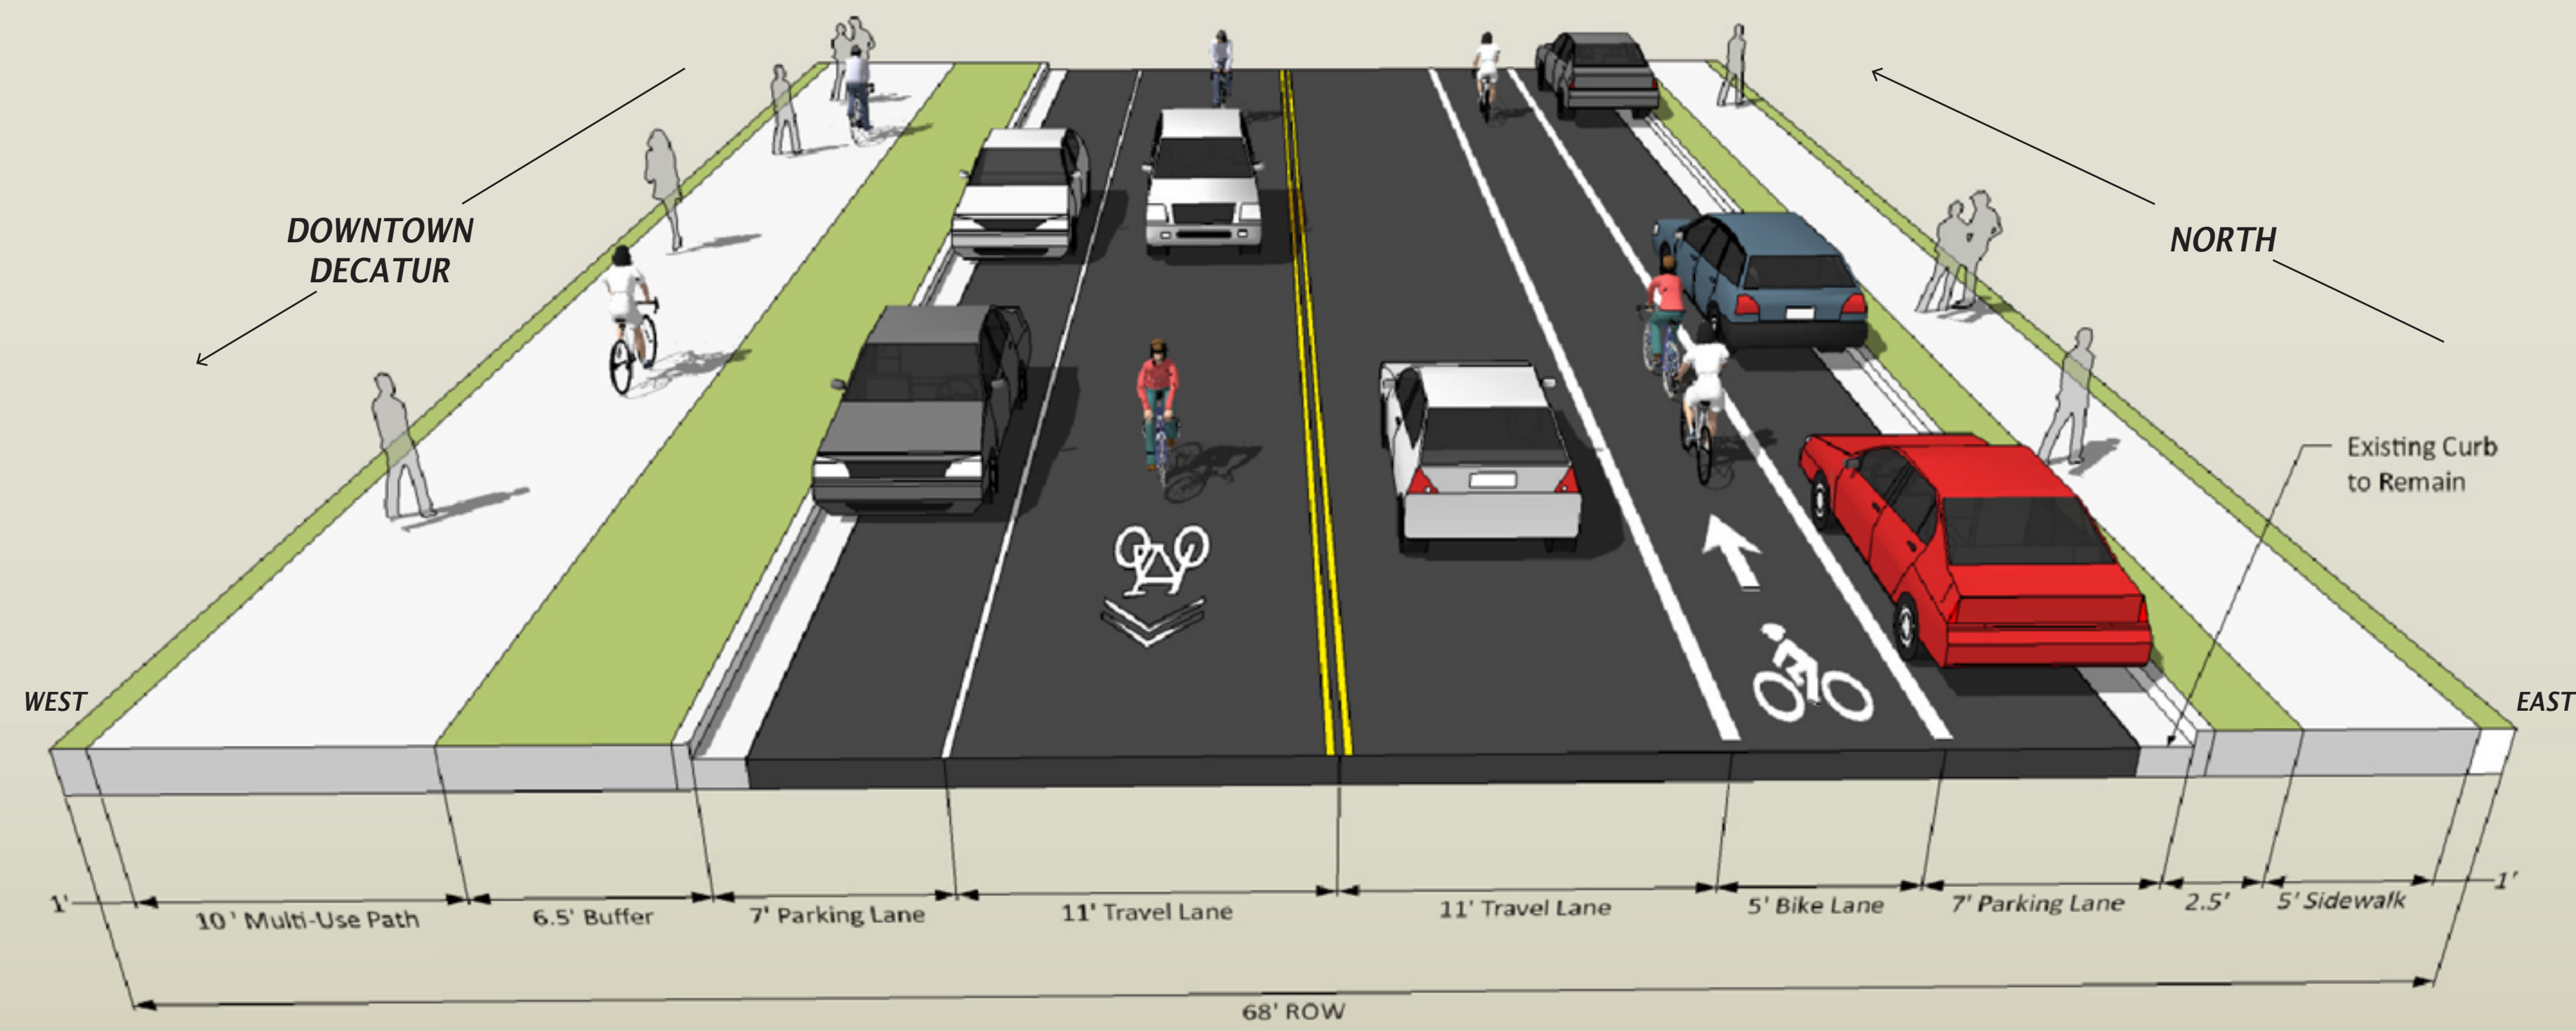


CHURCH STREET ALTERNATE No. 2

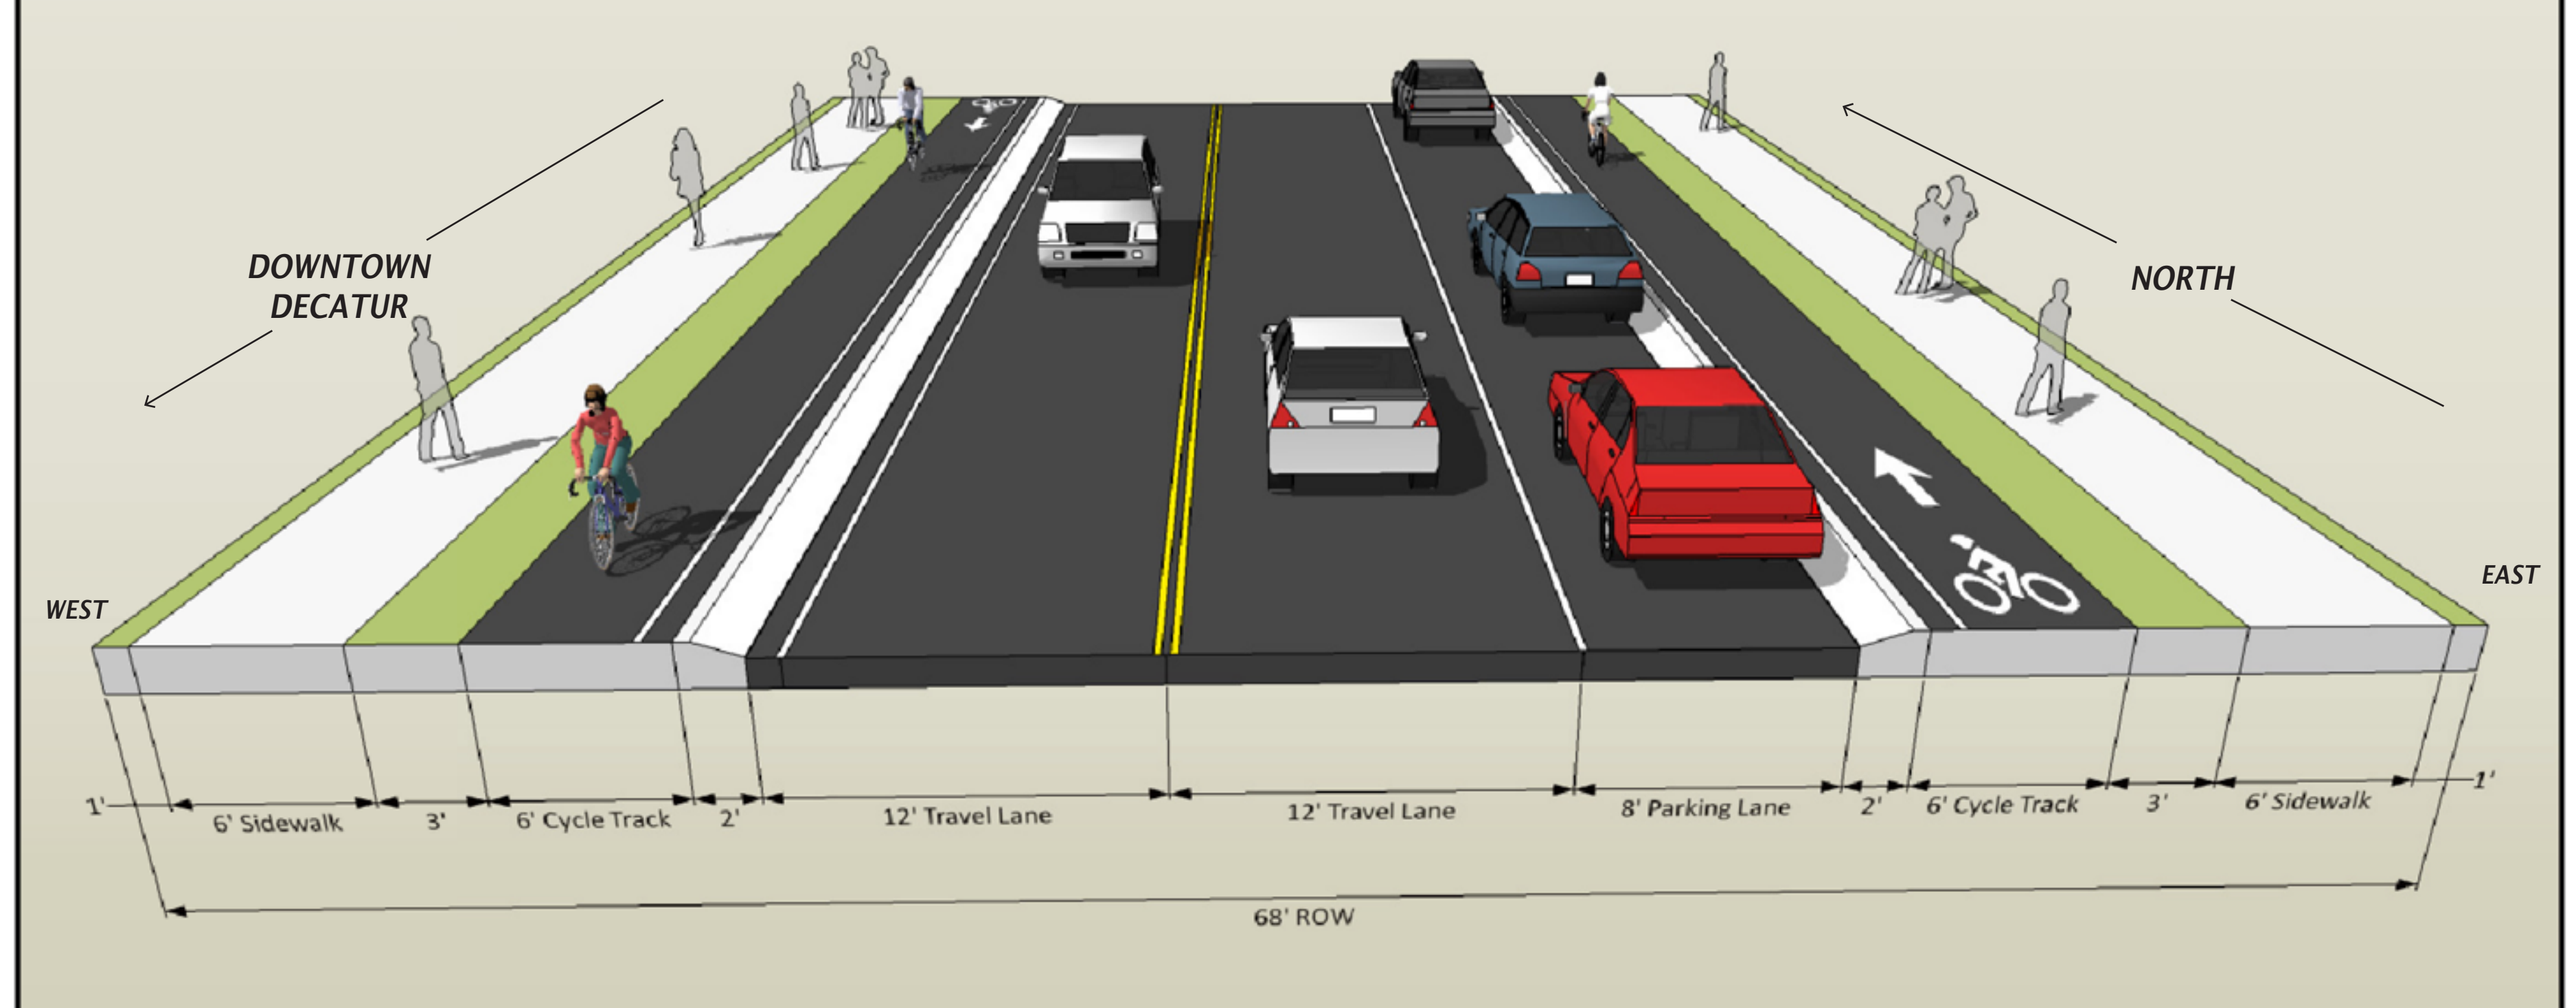

CHURCH STREET ALTERNATE No. 5

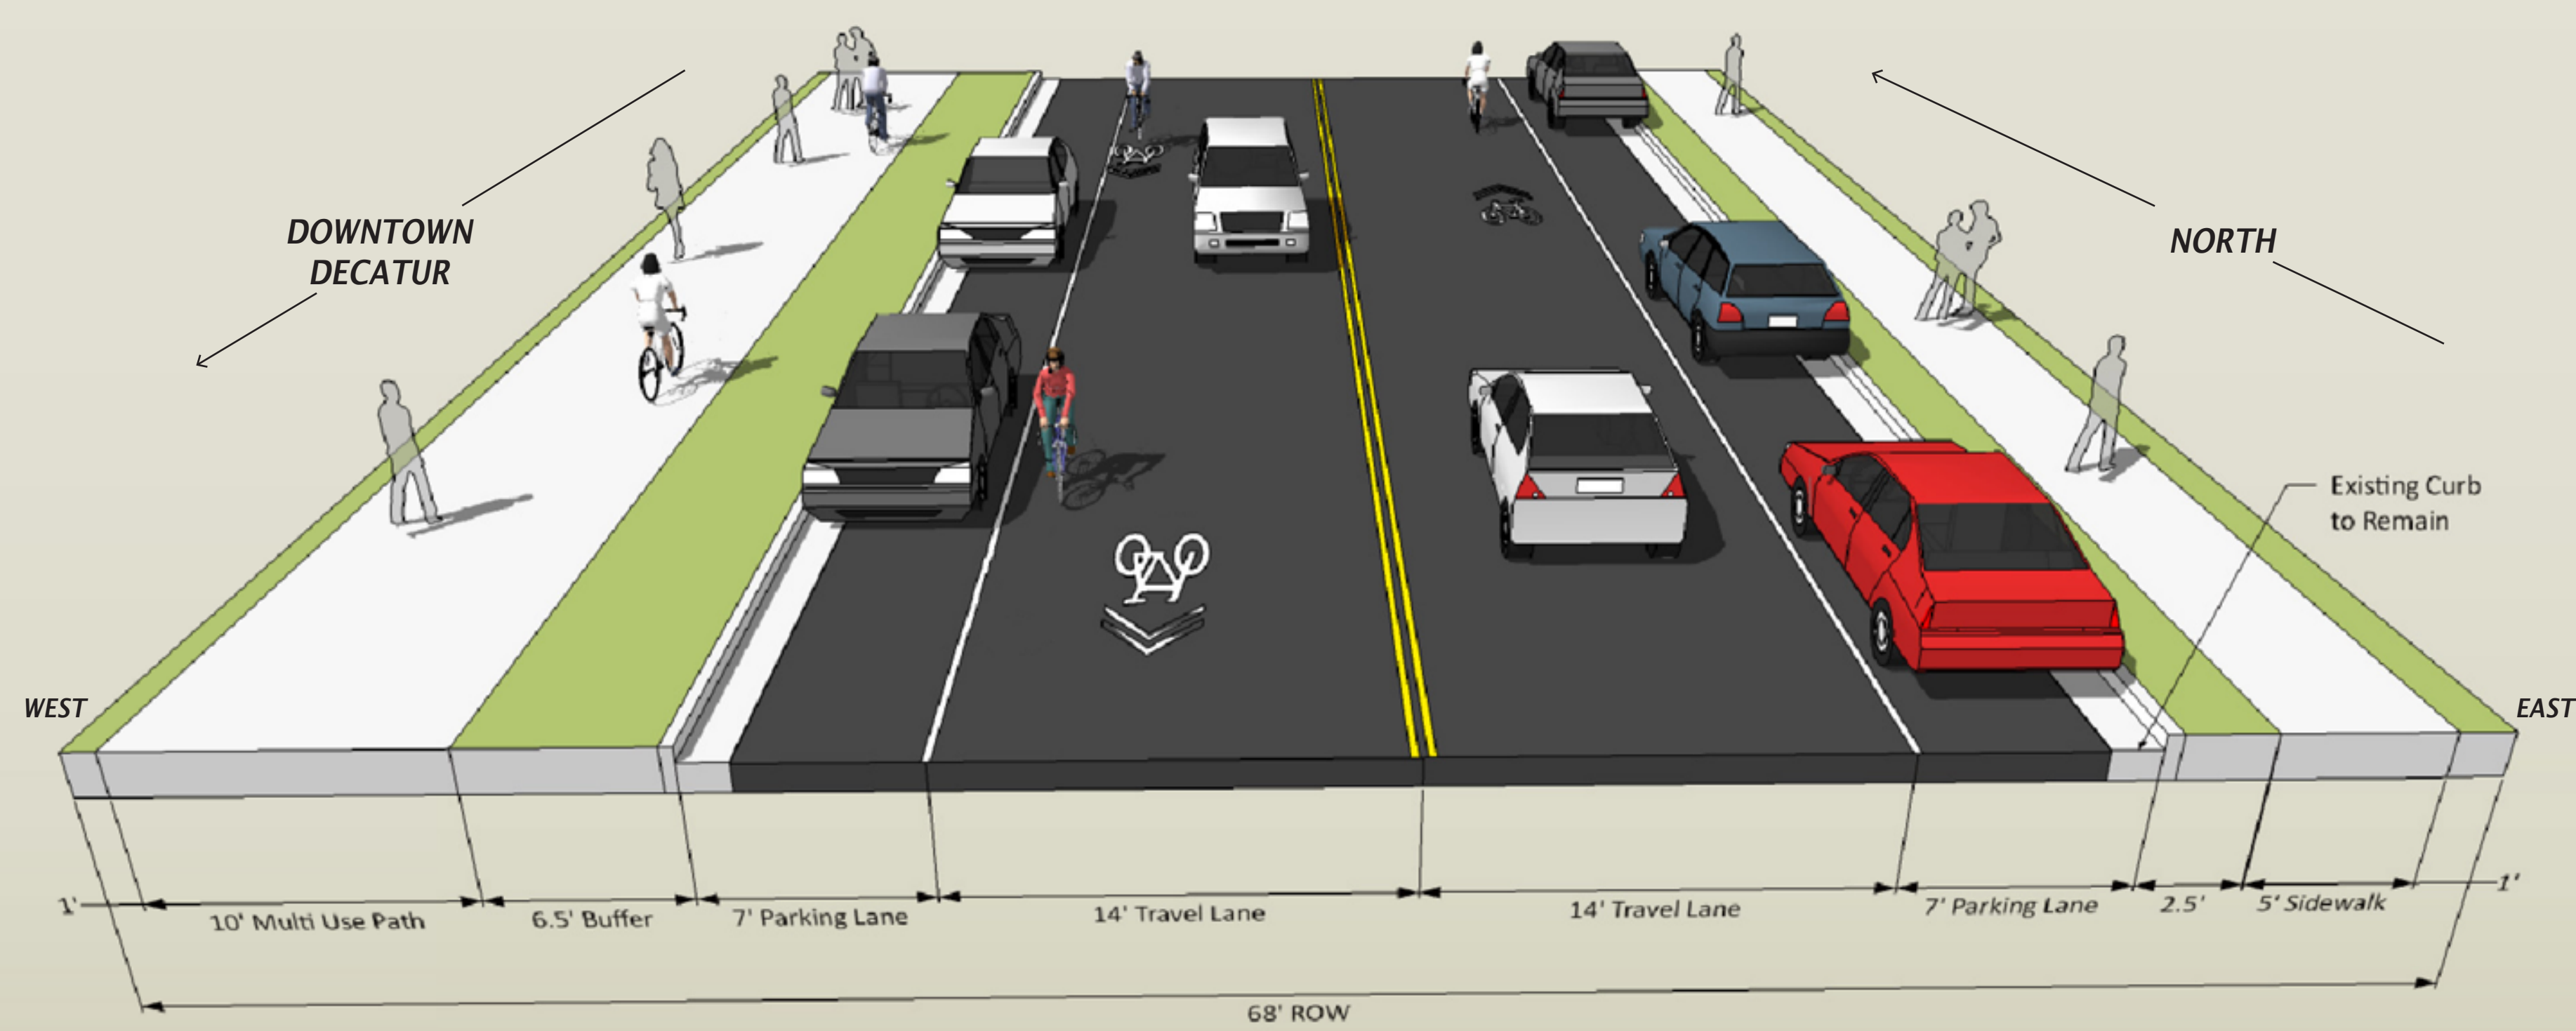

CHURCH STREET ALTERNATE No. 3

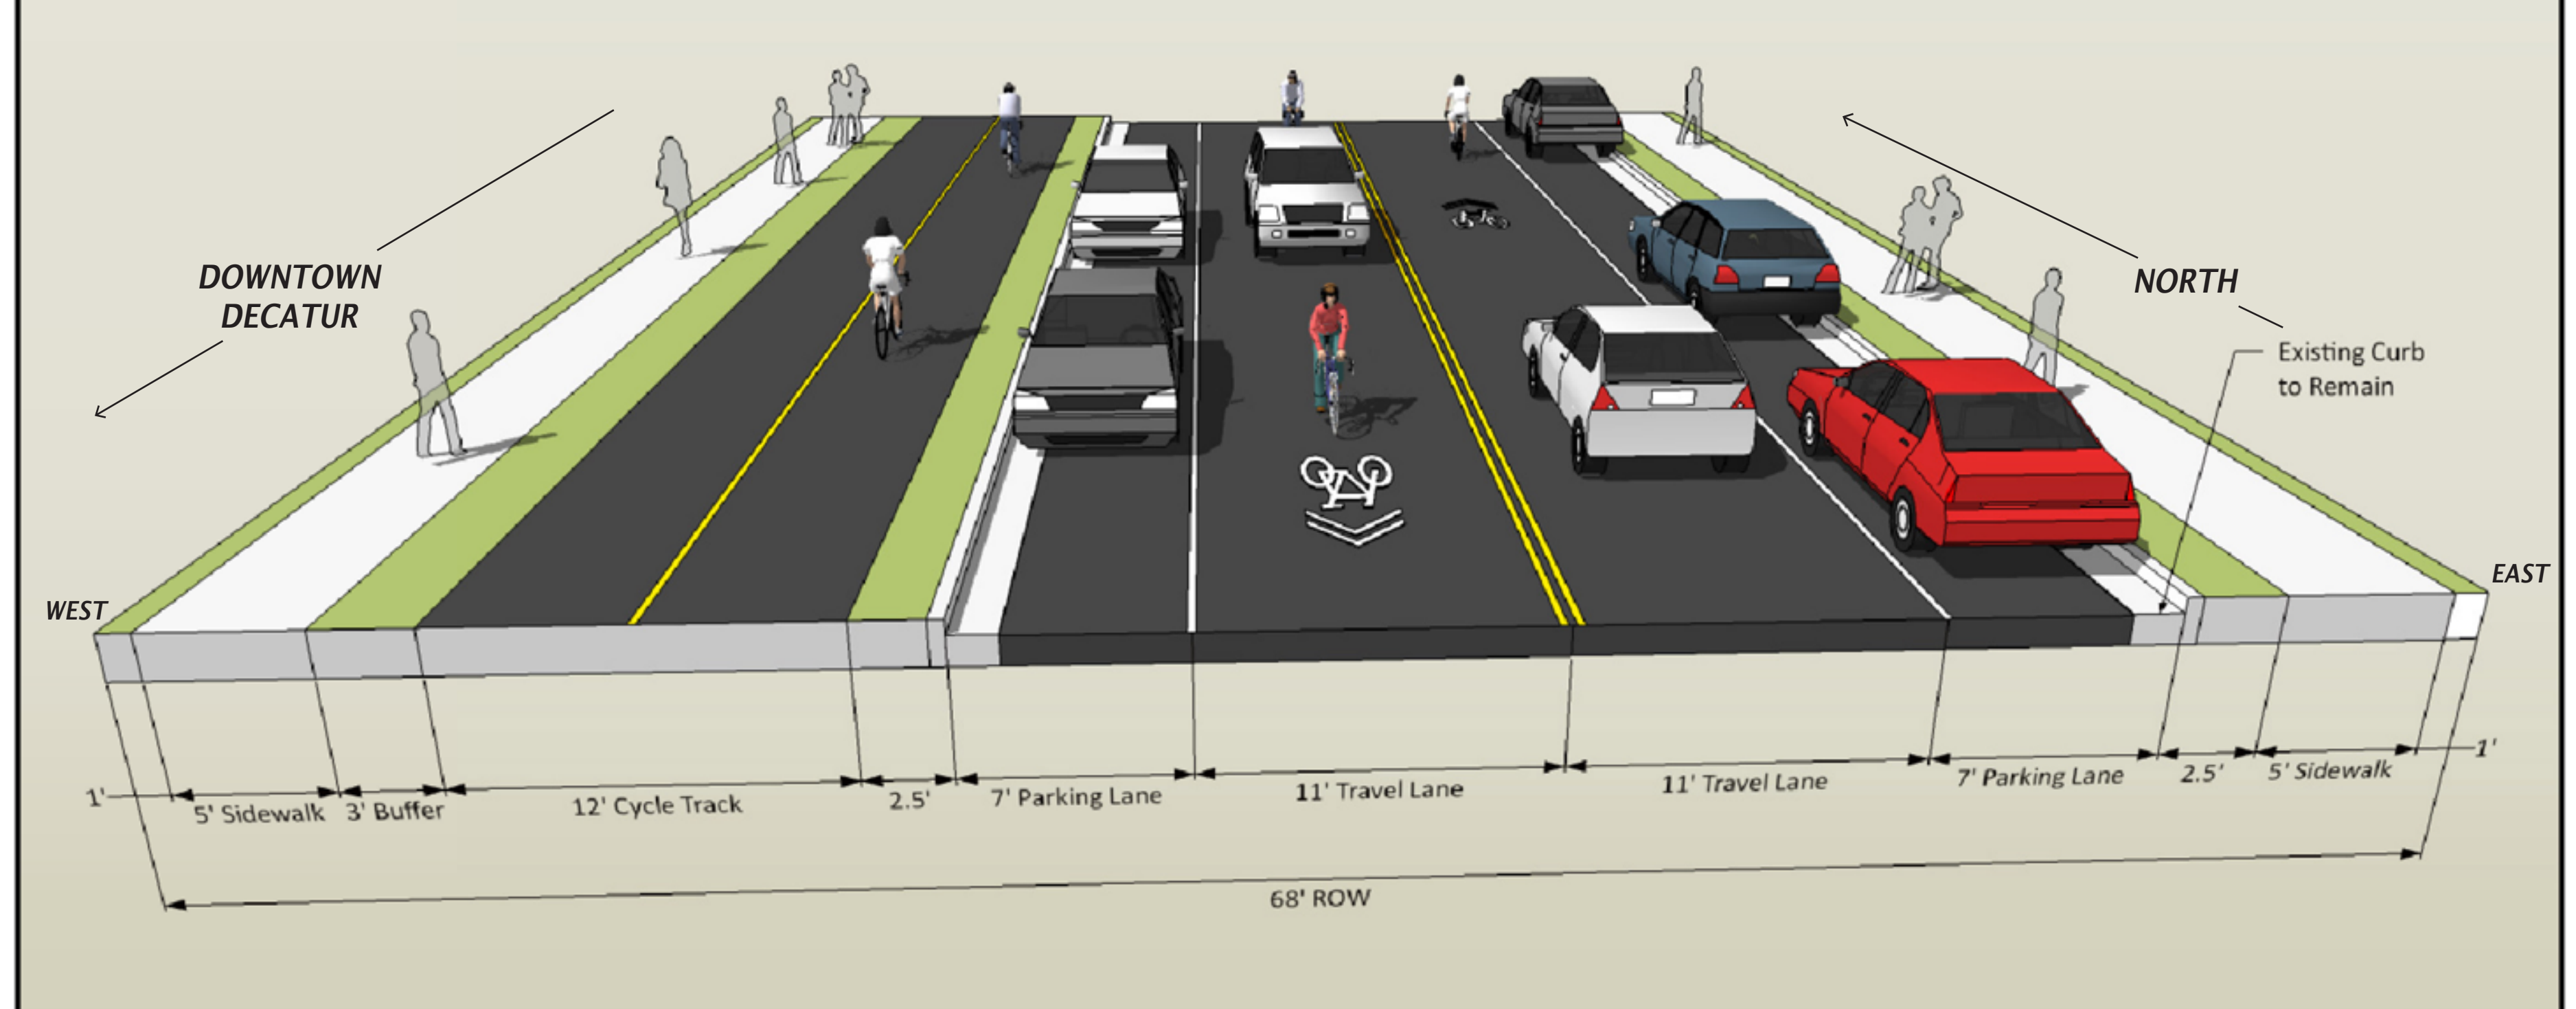

CHURCH STREET ALTERNATE No. 6



CITY OF DECATUR
 MASTER PLANNING AND DESIGN SERVICES
 PEDESTRIAN SAFETY AND BICYCLE TRAIL IMPROVEMENTS

CHURCH STREET
 SECTION ALTERNATIVES

