
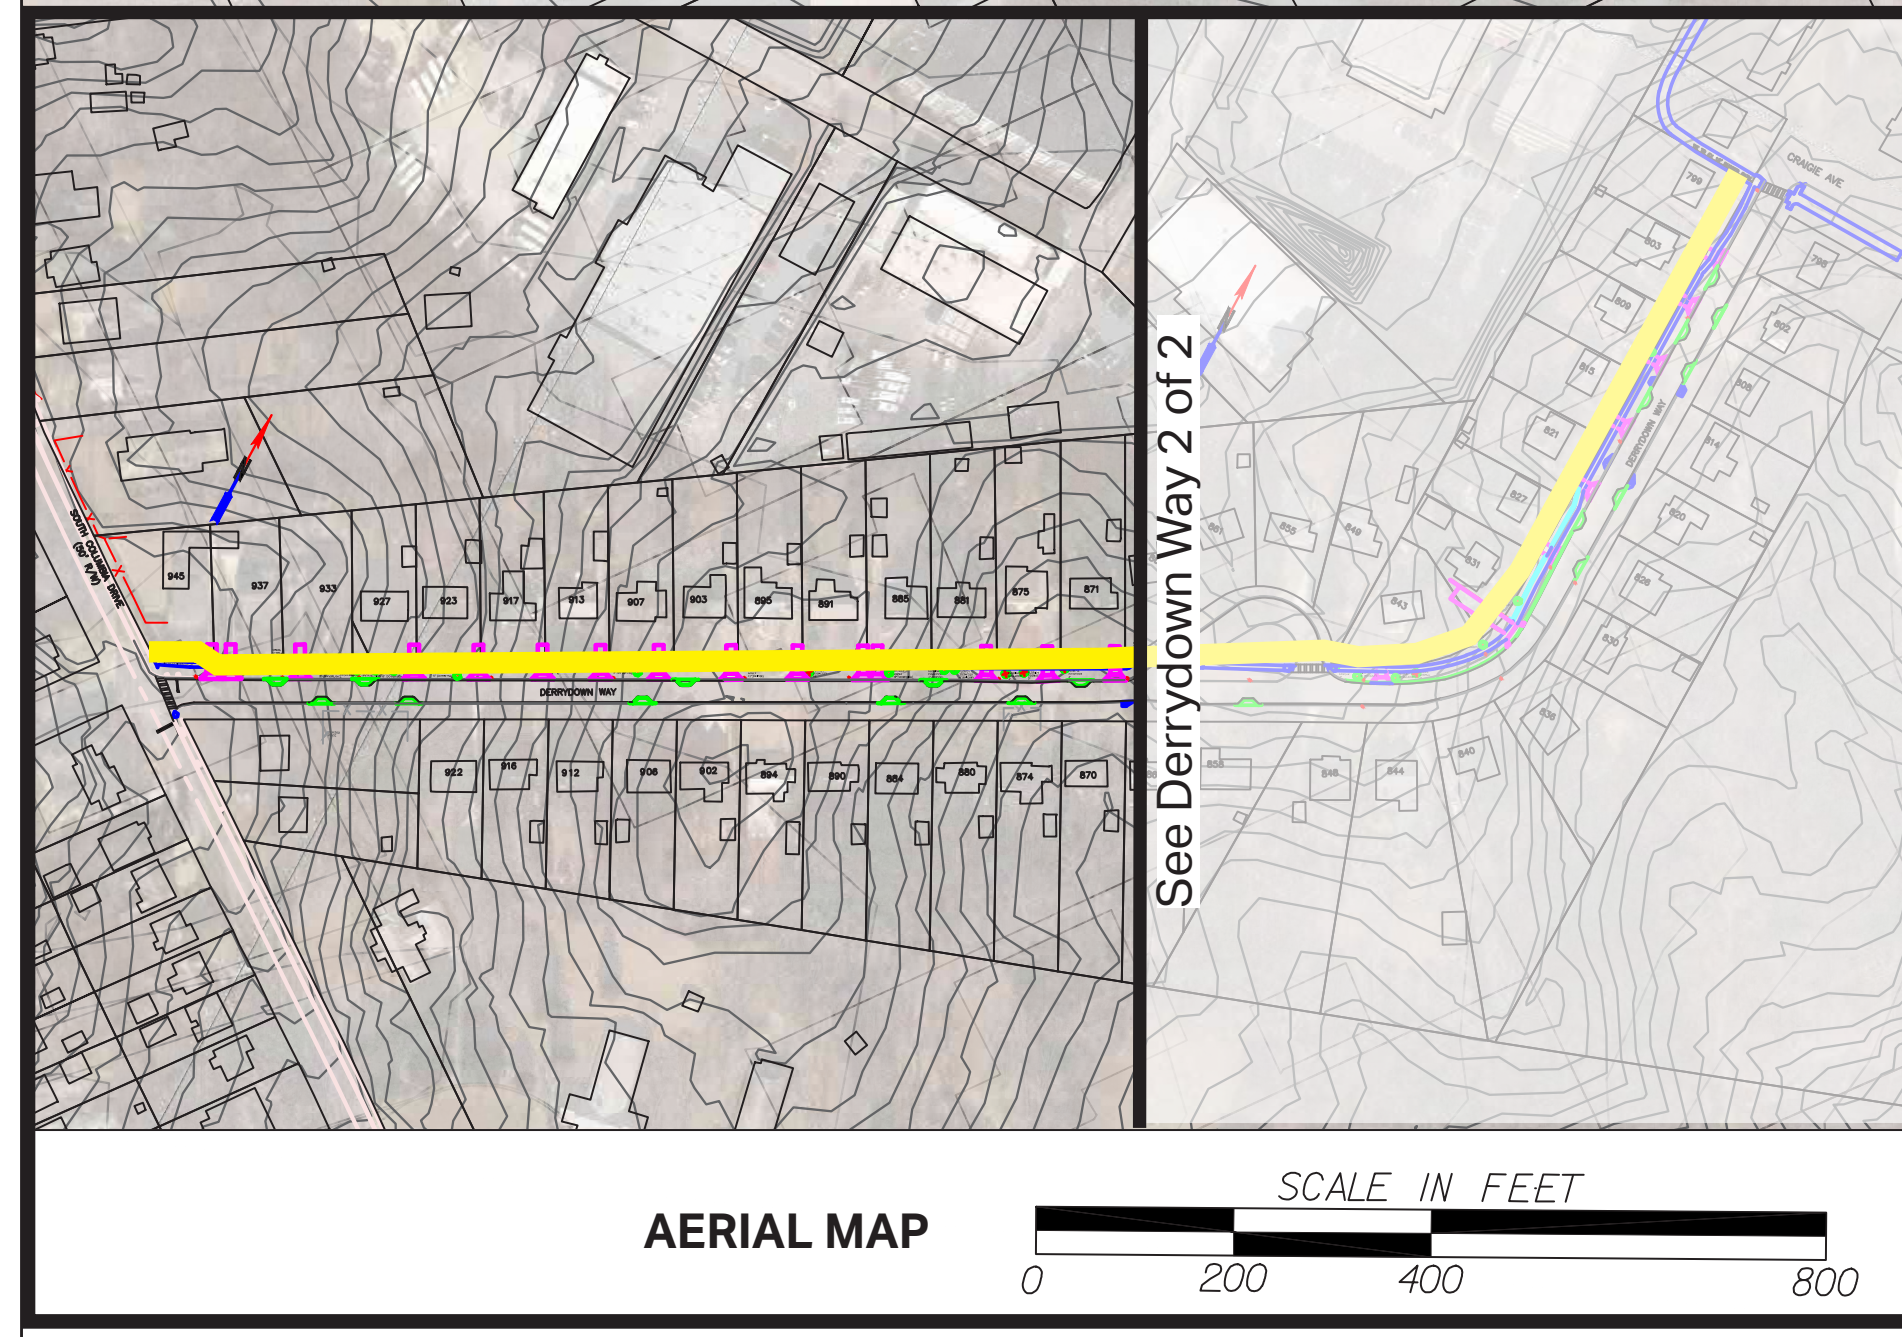



OPTION A_NORTH SIDE

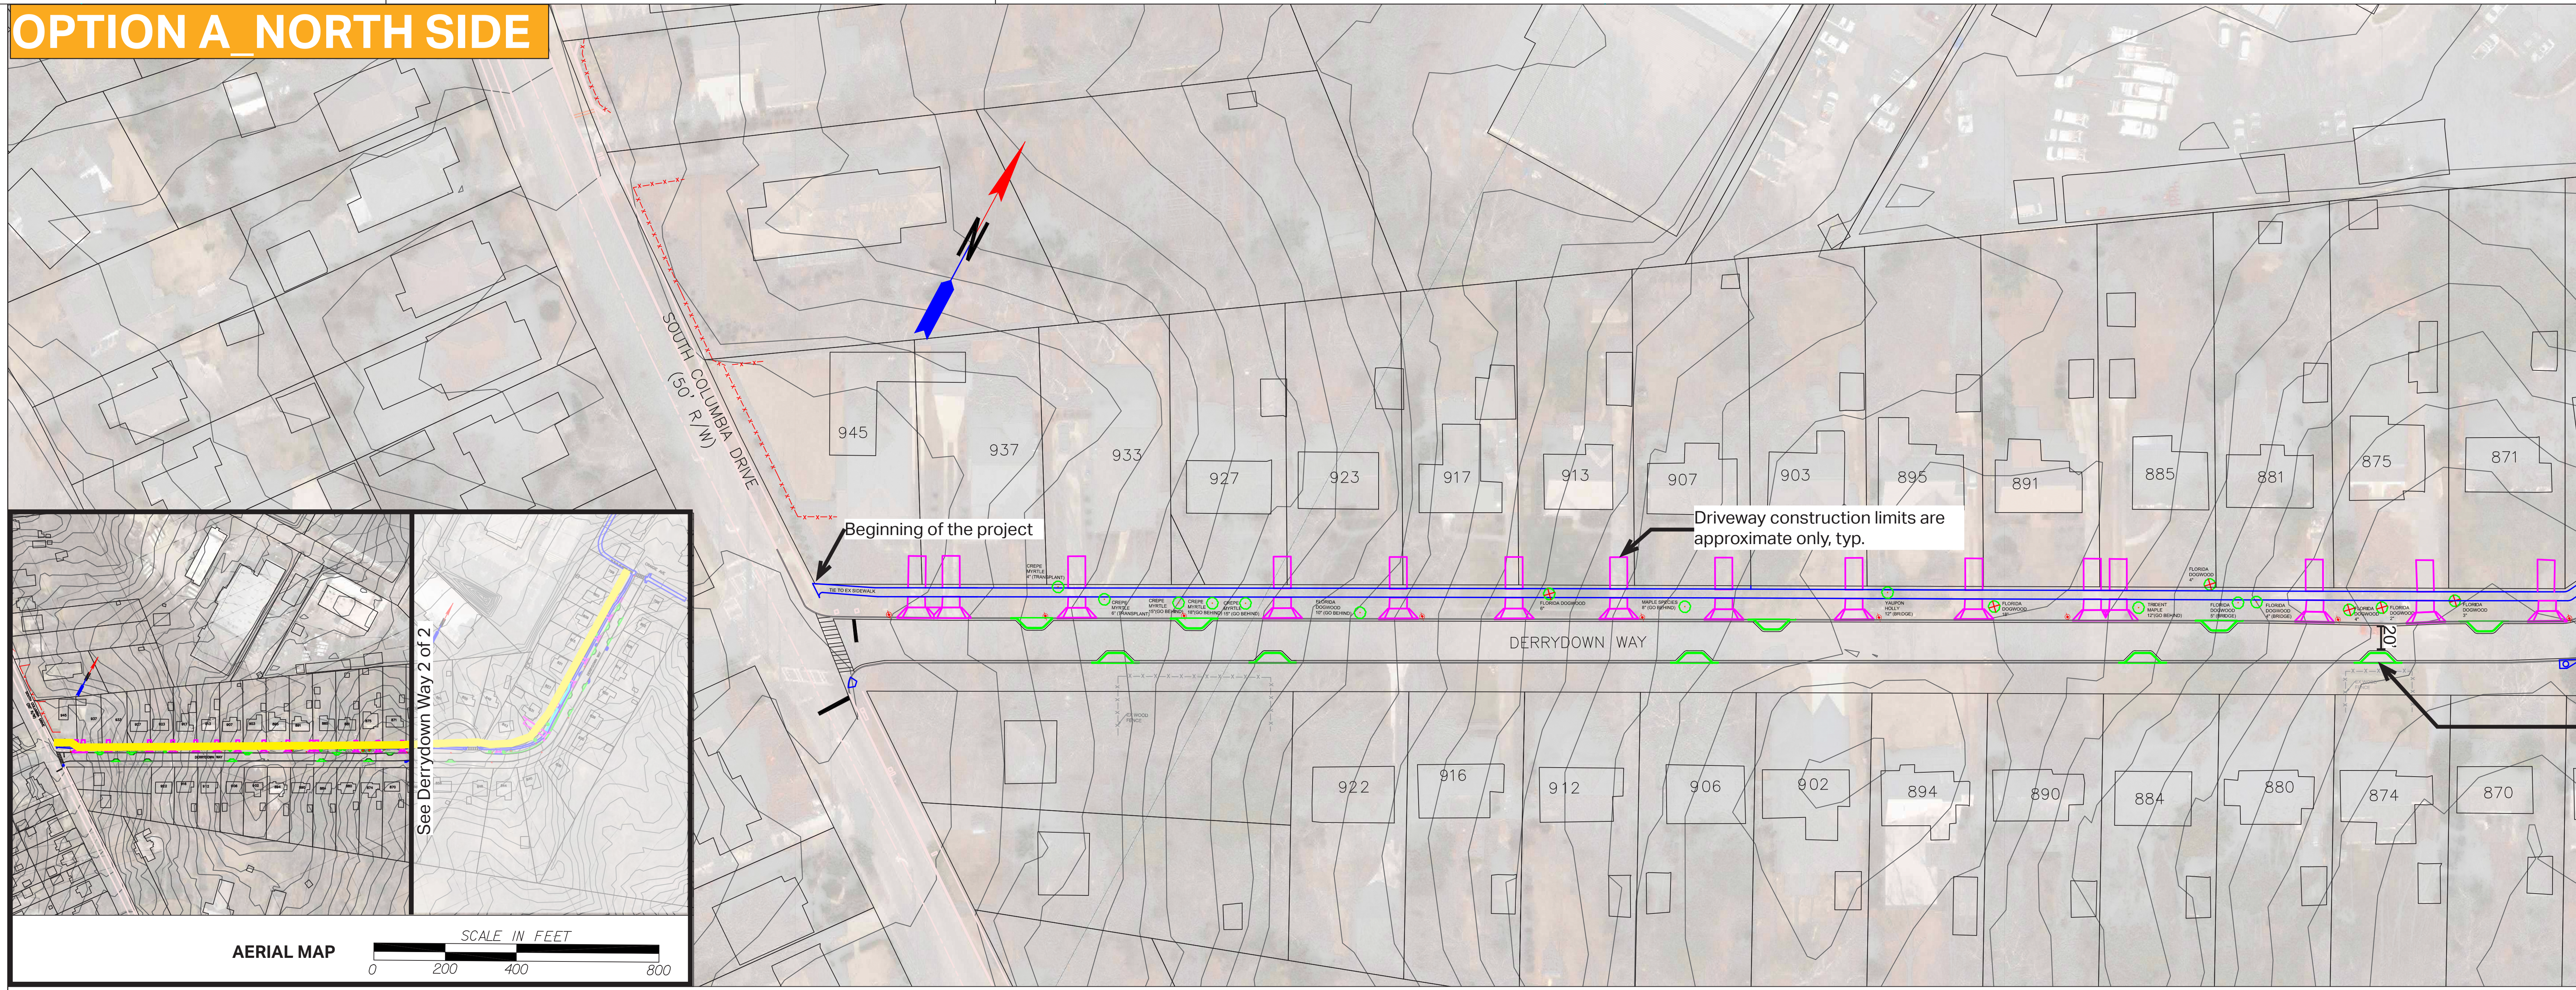

Possible bulb-out for Traffic Calming and Water Quality Improvement, approximate location only, subject to change, based on final survey and design, typ.

MATCH LINE 2
SEE DERRYDOWN WAY 2 OF 2

OPTION B_SOUTH SIDE

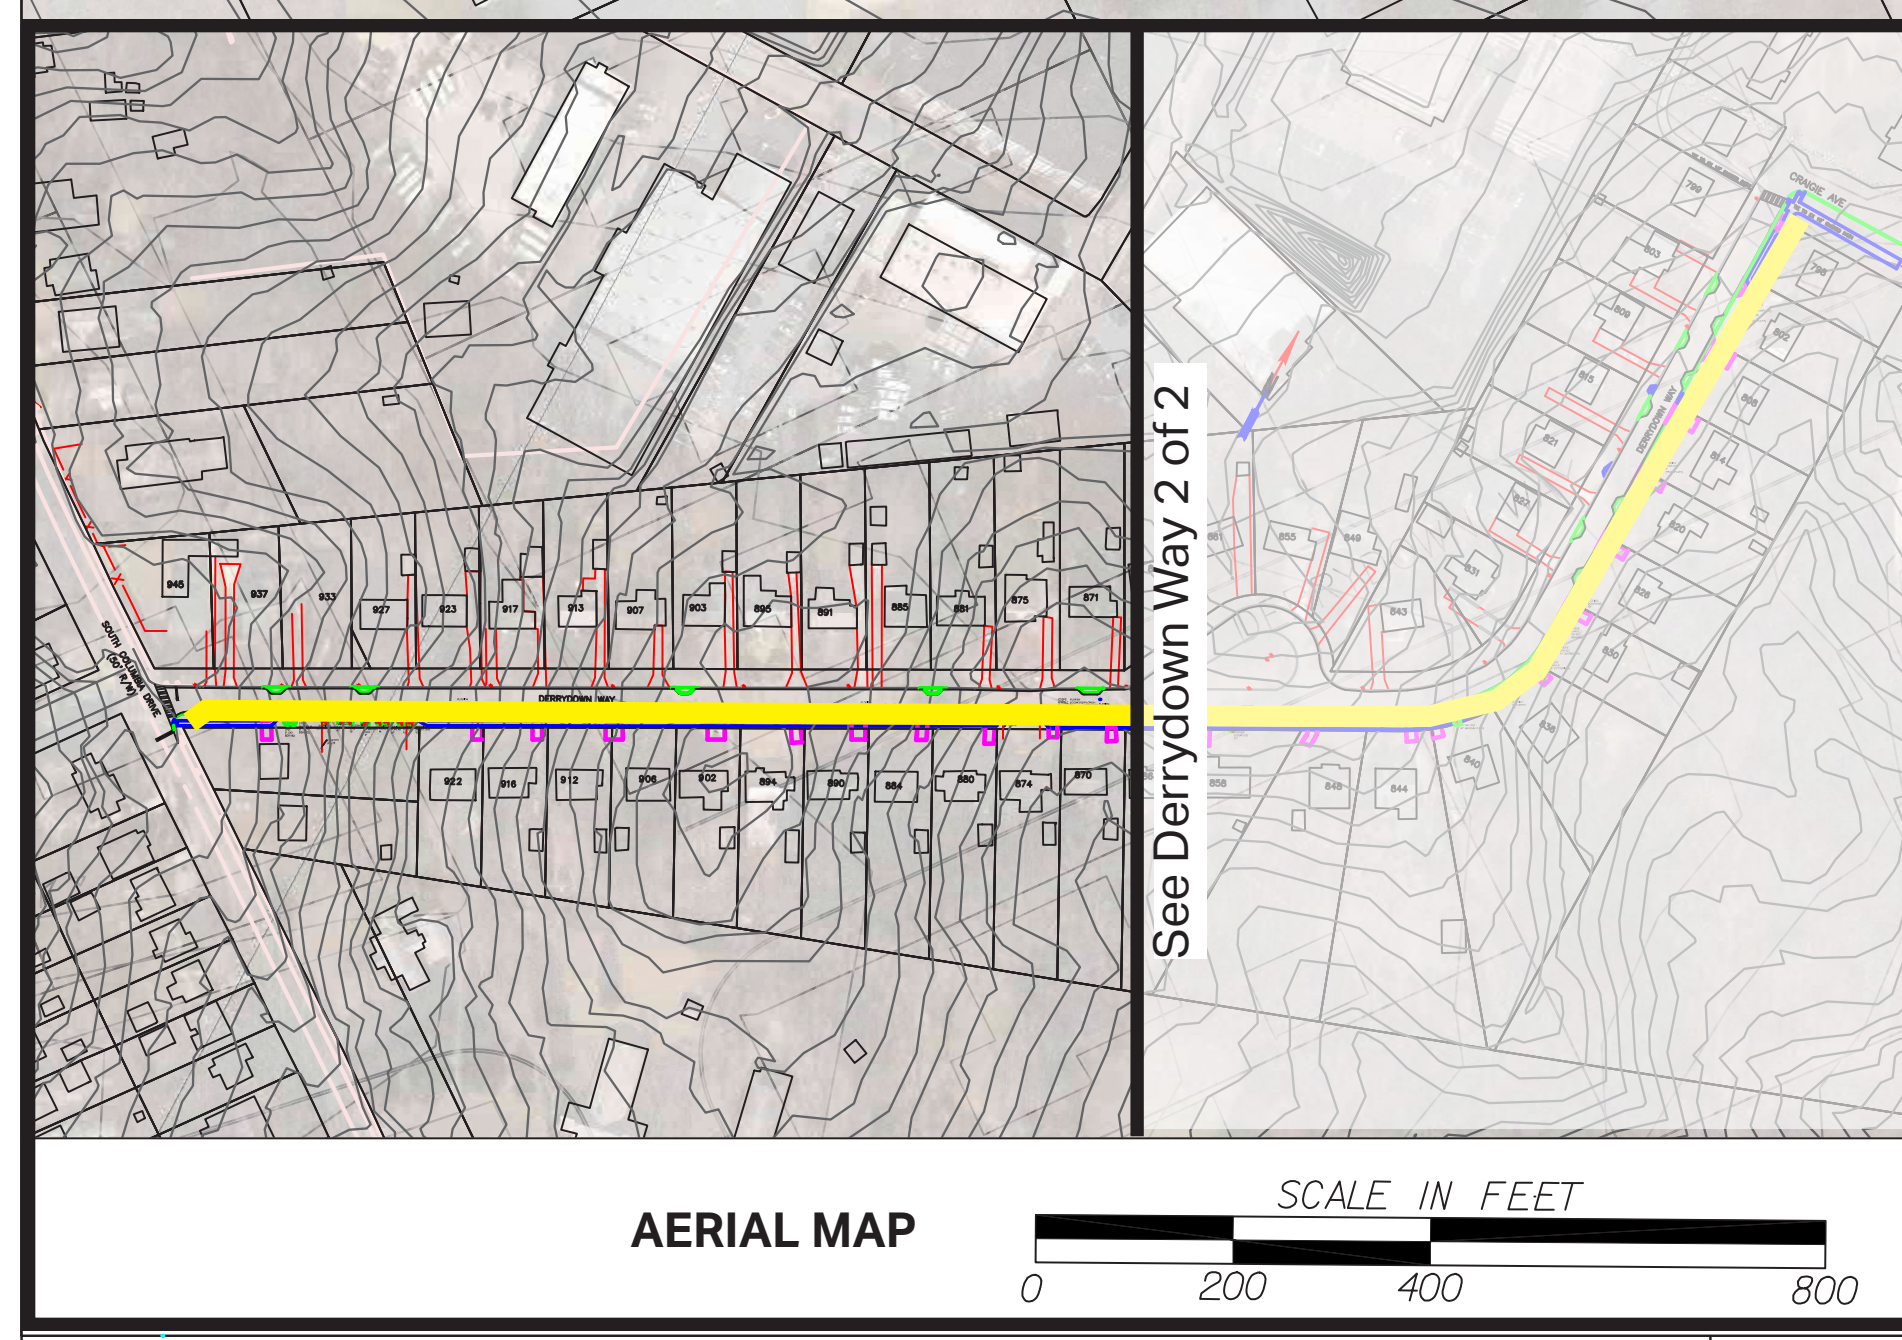


Possible bulb-out for Traffic Calming and Water Quality Improvement, approximate location only, subject to change, based on final survey and design, typ.

Possible bulb-out at 874 Derrydown Way to preserve the existing garden and accommodate sidewalk

- TREE TO BE IMPACTED
- TREE TO BE PRESERVED
- OVERHEAD UTILITY POST
- EXISTING WALL
- PROPOSED WALL
- EXISTING ABOVE GROUND UTILITY BOXES
- EXISTING FENCE

- PROPOSED CURB
- DRIVEWAY RECONSTRUCTION (*CONCEPT ONLY)
- PROPOSED SIDEWALK
- EXISTING DRAINAGE STRUCTURES

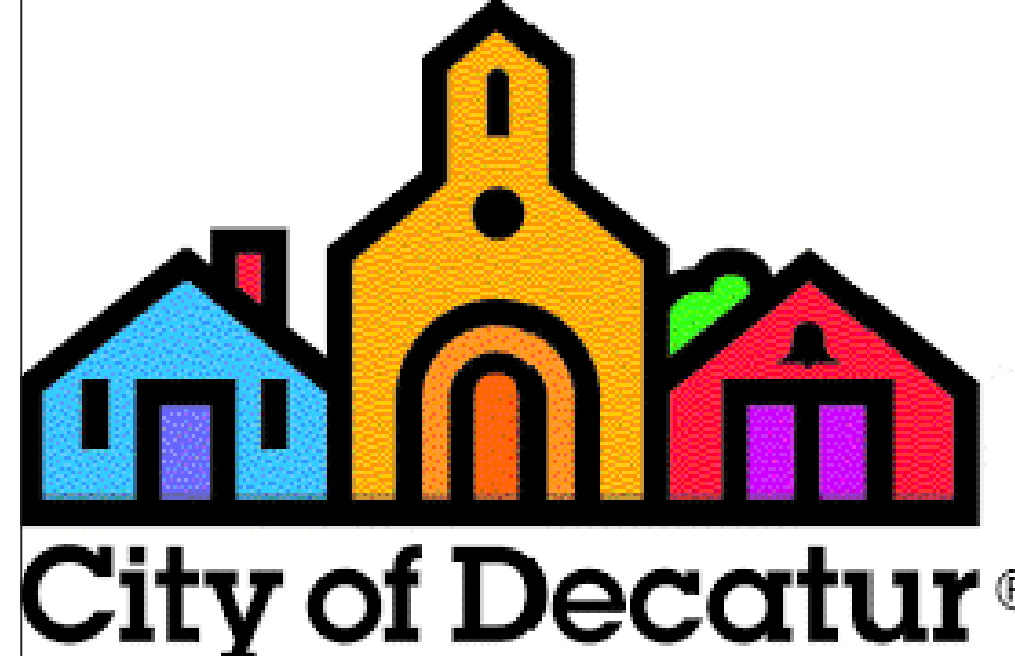

AECOM
 AECOM ONE MIDTOWN PLAZA
 1360 PEACHTREE ST NE SUITE 500
 ATLANTA, GEORGIA 30309
 TEL: (404) 965-9600 FAX: (678) 808-8400



REVISION DATES	

OFFICE:
DERRYDOWN WAY 1 OF 2