
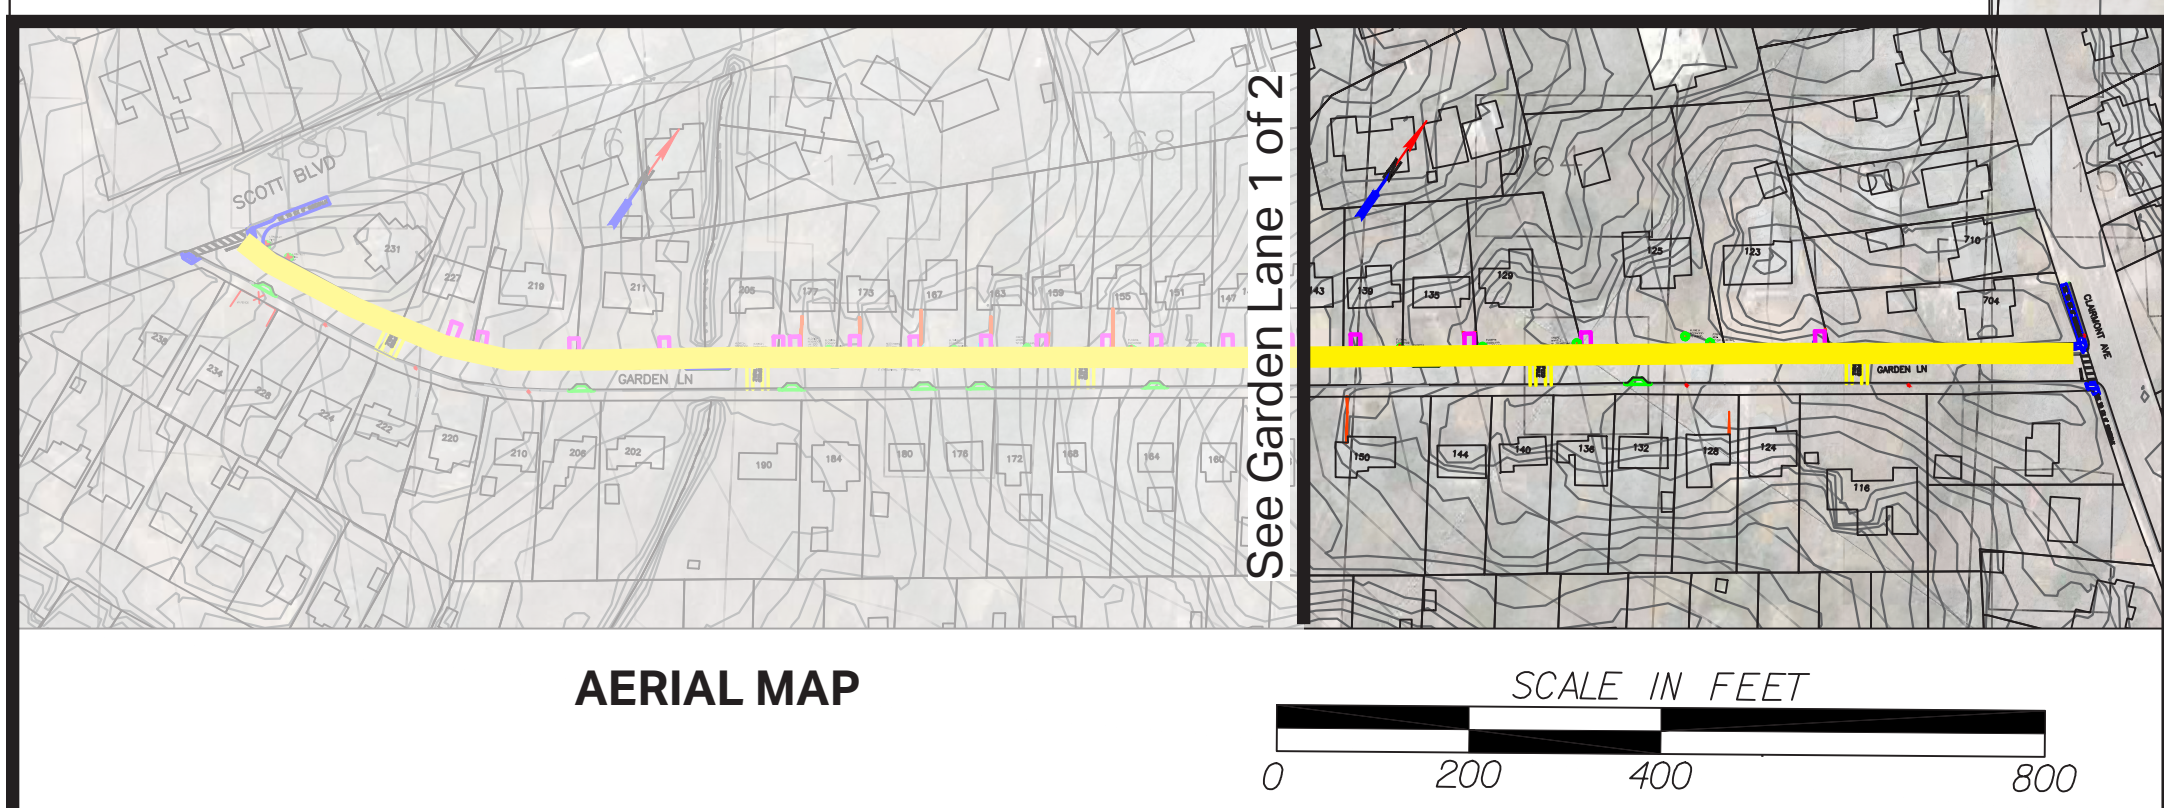




OPTION A NORTH SIDE

MATCH LINE 3
SEE GARDEN LANE 1 OF 2

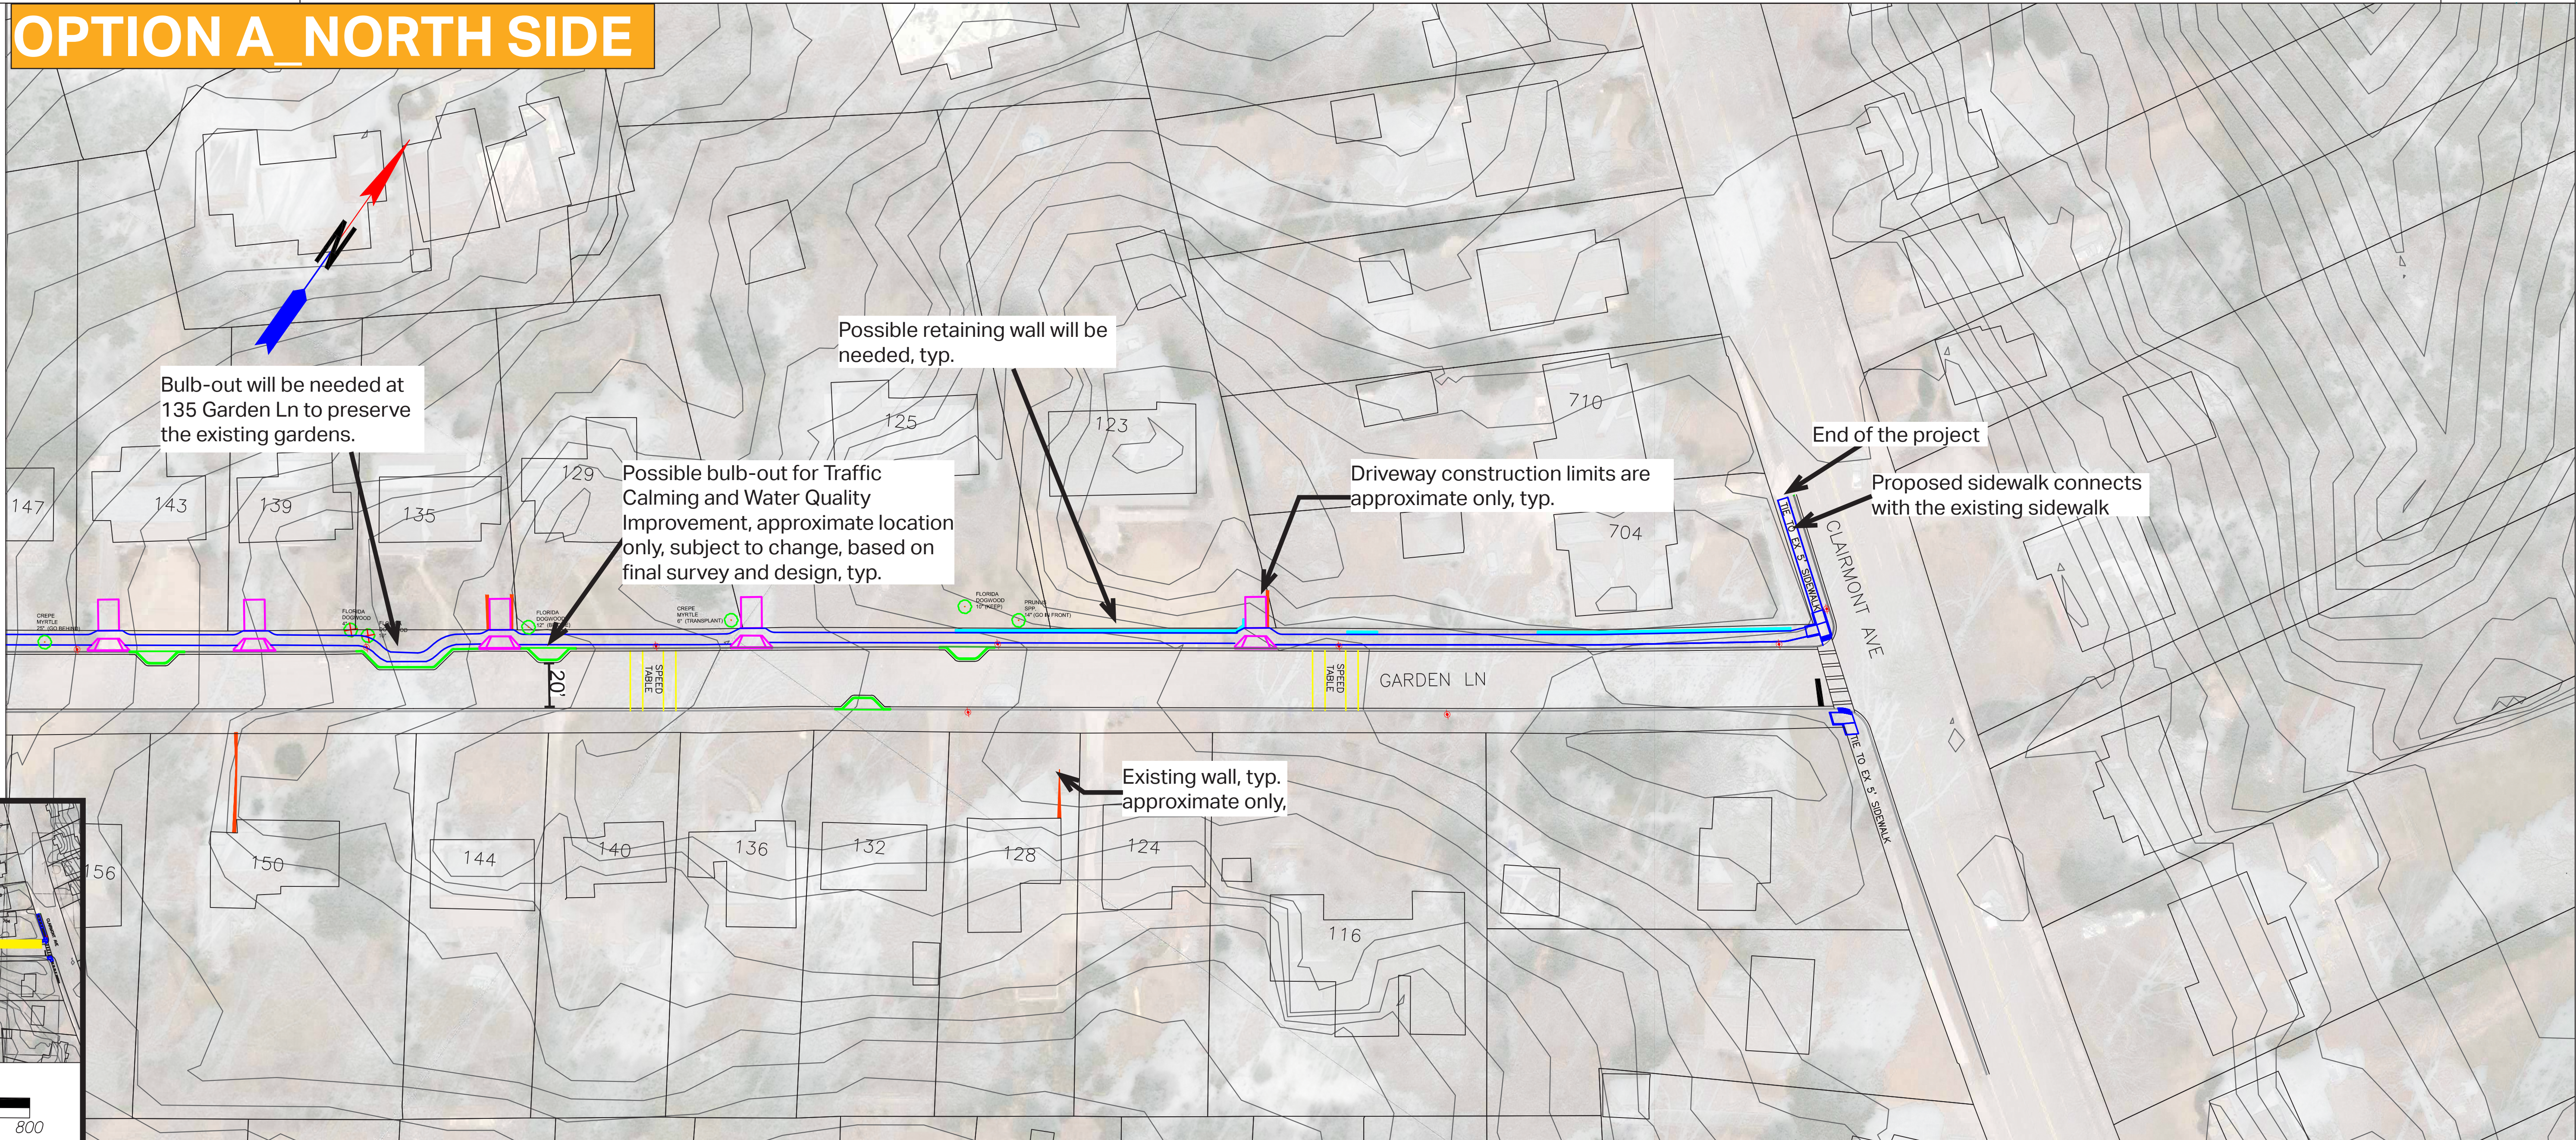


OPTION B SOUTH SIDE


MATCH LINE 3
SEE GARDEN LANE 1 OF 2

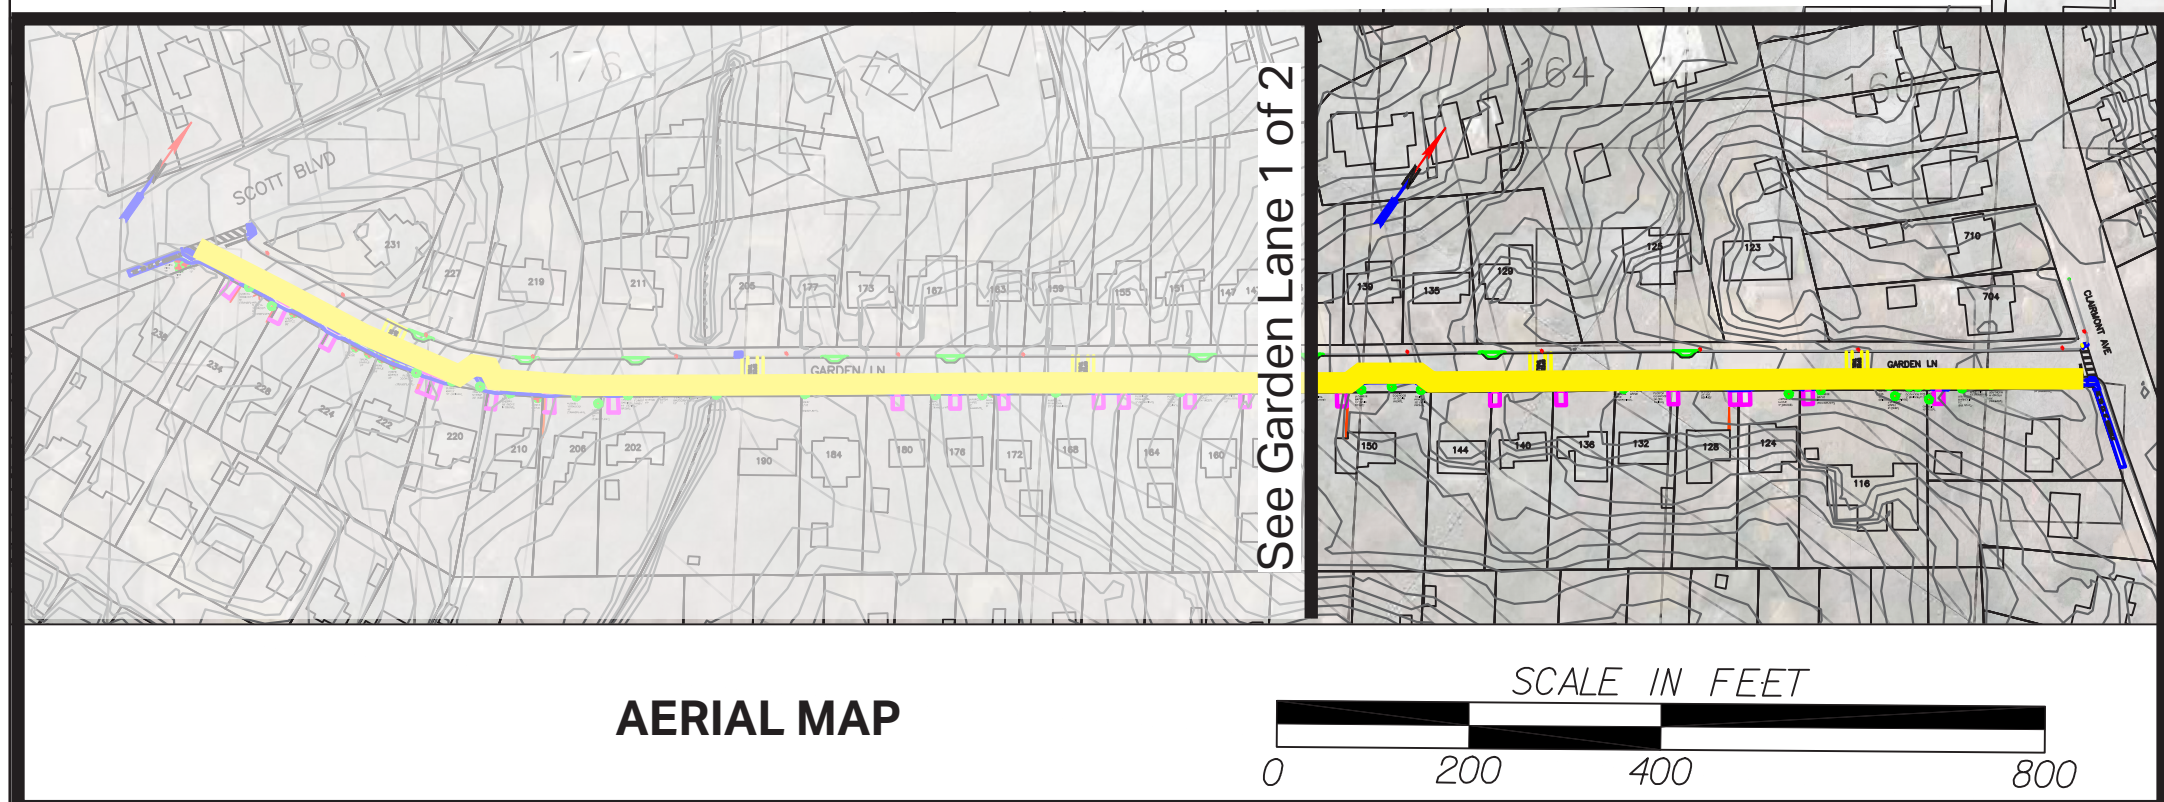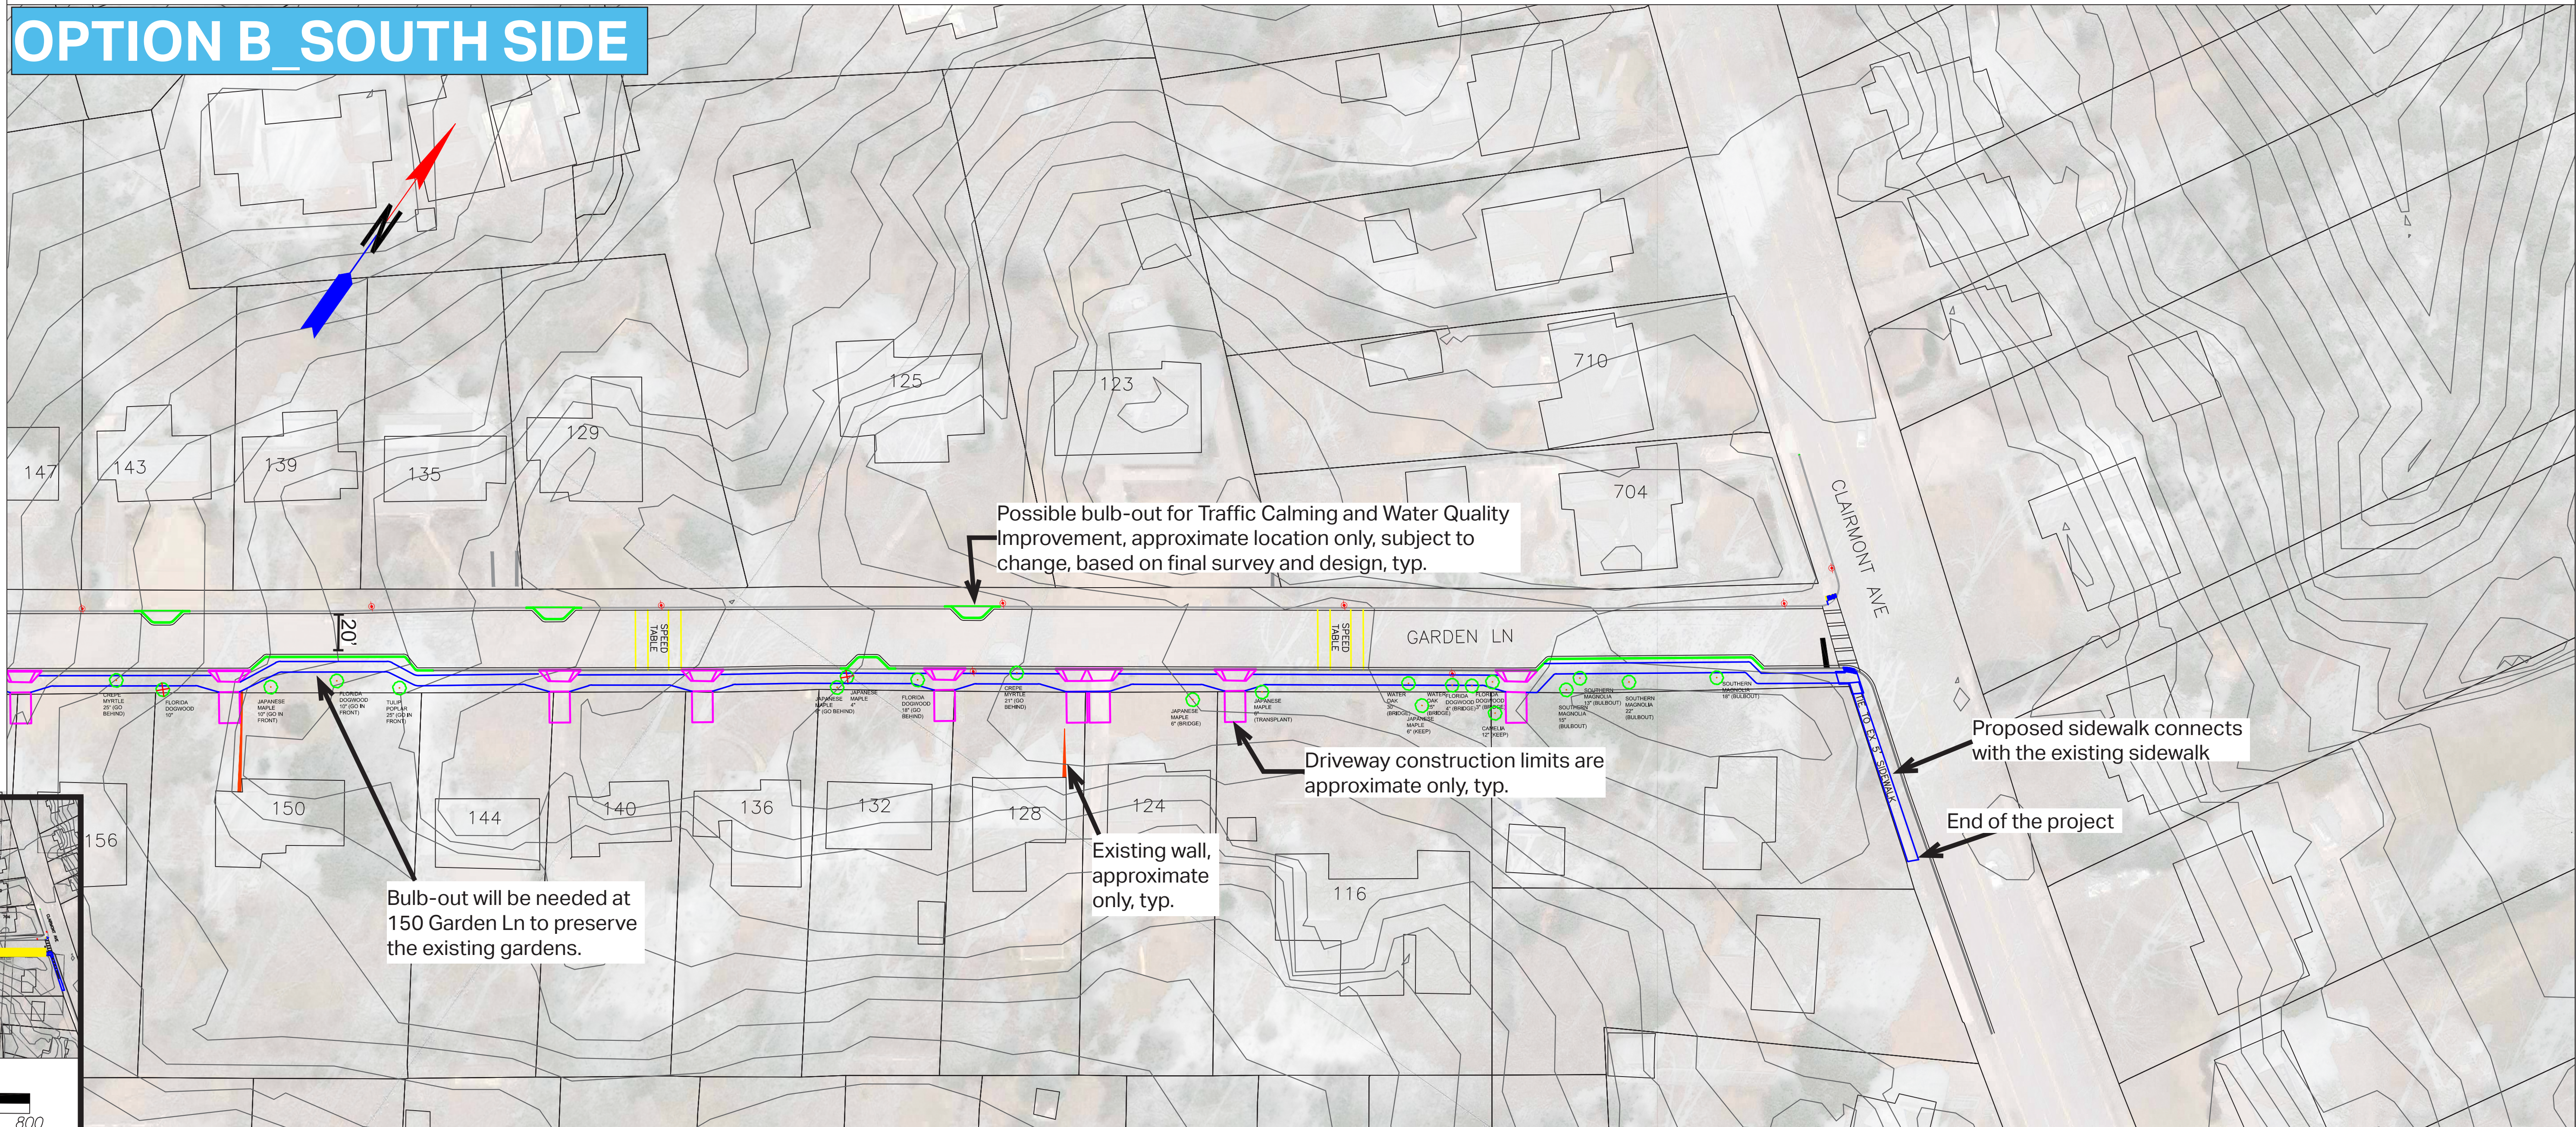


- TREE TO BE IMPACTED
- TREE TO BE PRESERVED
- OVERHEAD UTILITY POST
- EXISTING WALL
- PROPOSED WALL
- EXISTING ABOVE GROUND UTILITY BOXES
- EXISTING FENCE

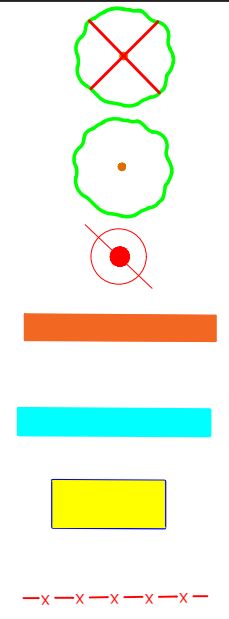

- PROPOSED CURB
- DRIVEWAY RECONSTRUCTION (*CONCEPT ONLY)
- PROPOSED SIDEWALK
- EXISTING DRAINAGE STRUCTURES


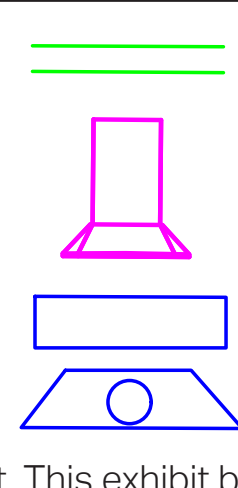


* Disclaimer: All information is generated from the GIS data and site visit. This exhibit board is only for informational purposes and may not have been prepared for, or be suitable for legal, engineering, or surveying purposes. Users of this information should review or consult the primary data and information sources to ascertain the usability of the information.

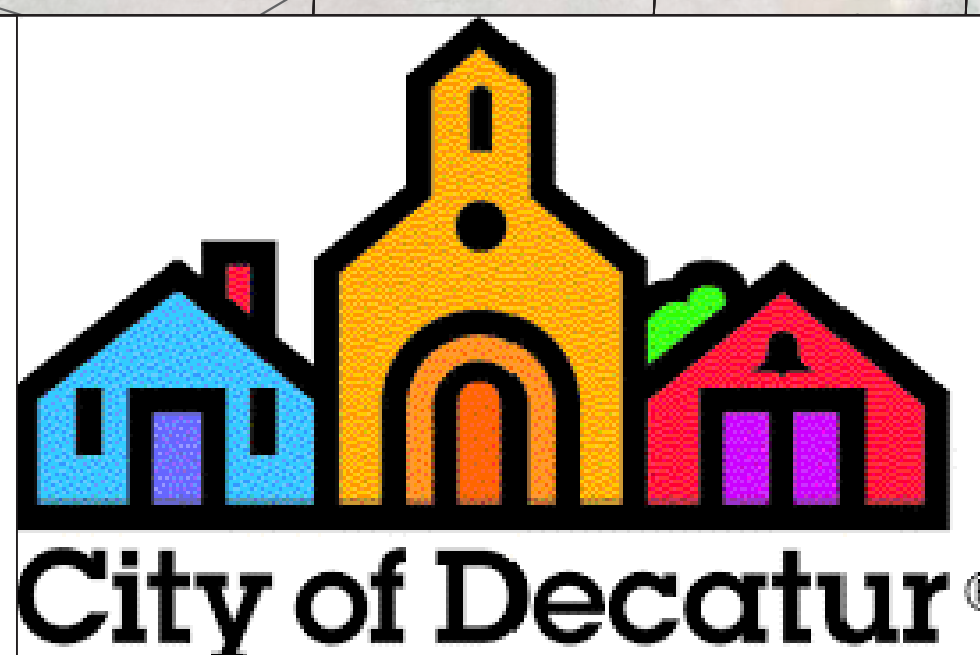

AECOM

AECOM ONE MIDTOWN PLAZA
1360 PEACHTREE ST NE SUITE 500
ATLANTA, GEORGIA 30309
TEL: (404) 965-9600 FAX: (678) 808-8400

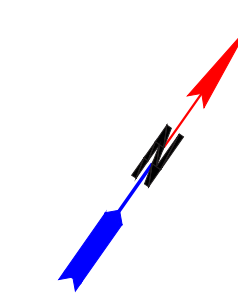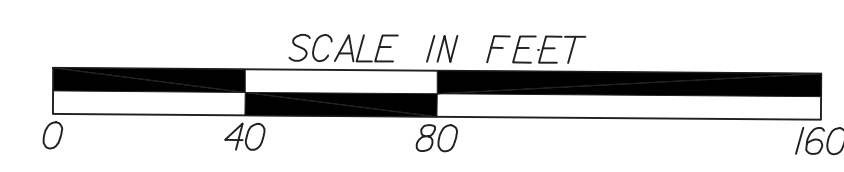

REVISION DATES

NO.	DATE	DESCRIPTION

OFFICE:
GARDEN LANE 2 OF 2