
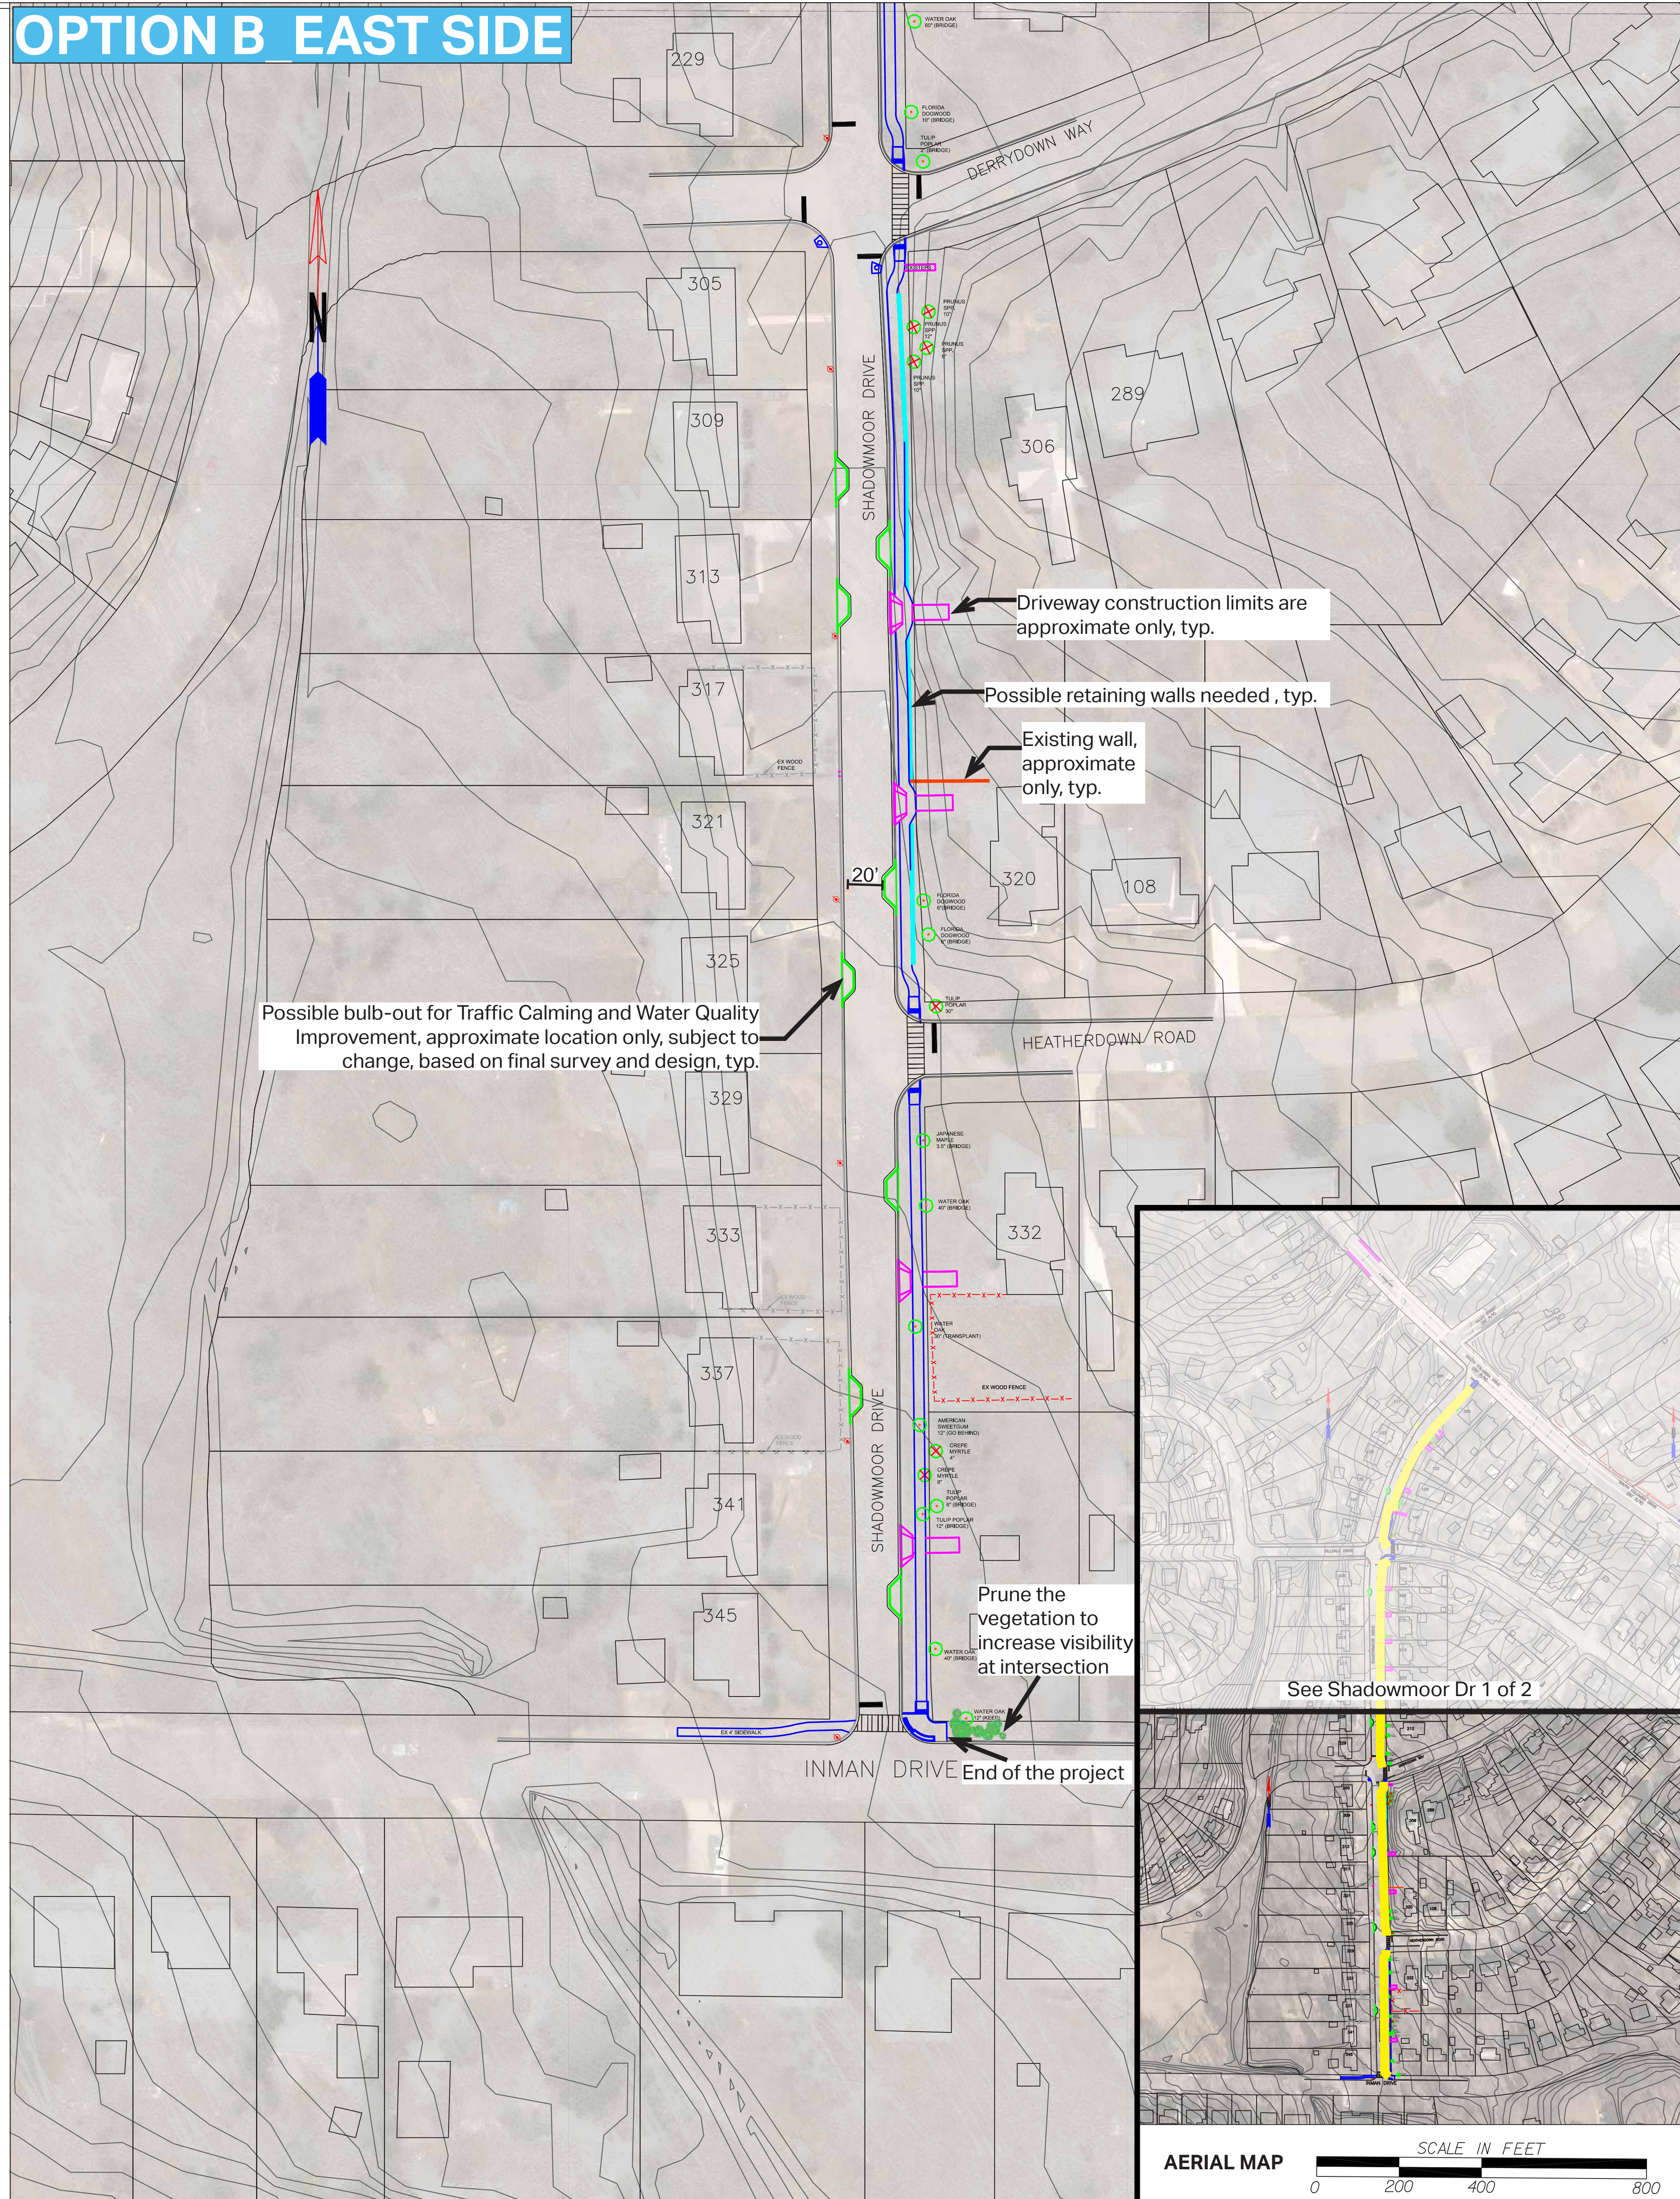


MATCH LINE 1 SEE SHADOWMOOR DR 1 OF 2


OPTION A WEST SIDE

OPTION B EAST SIDE

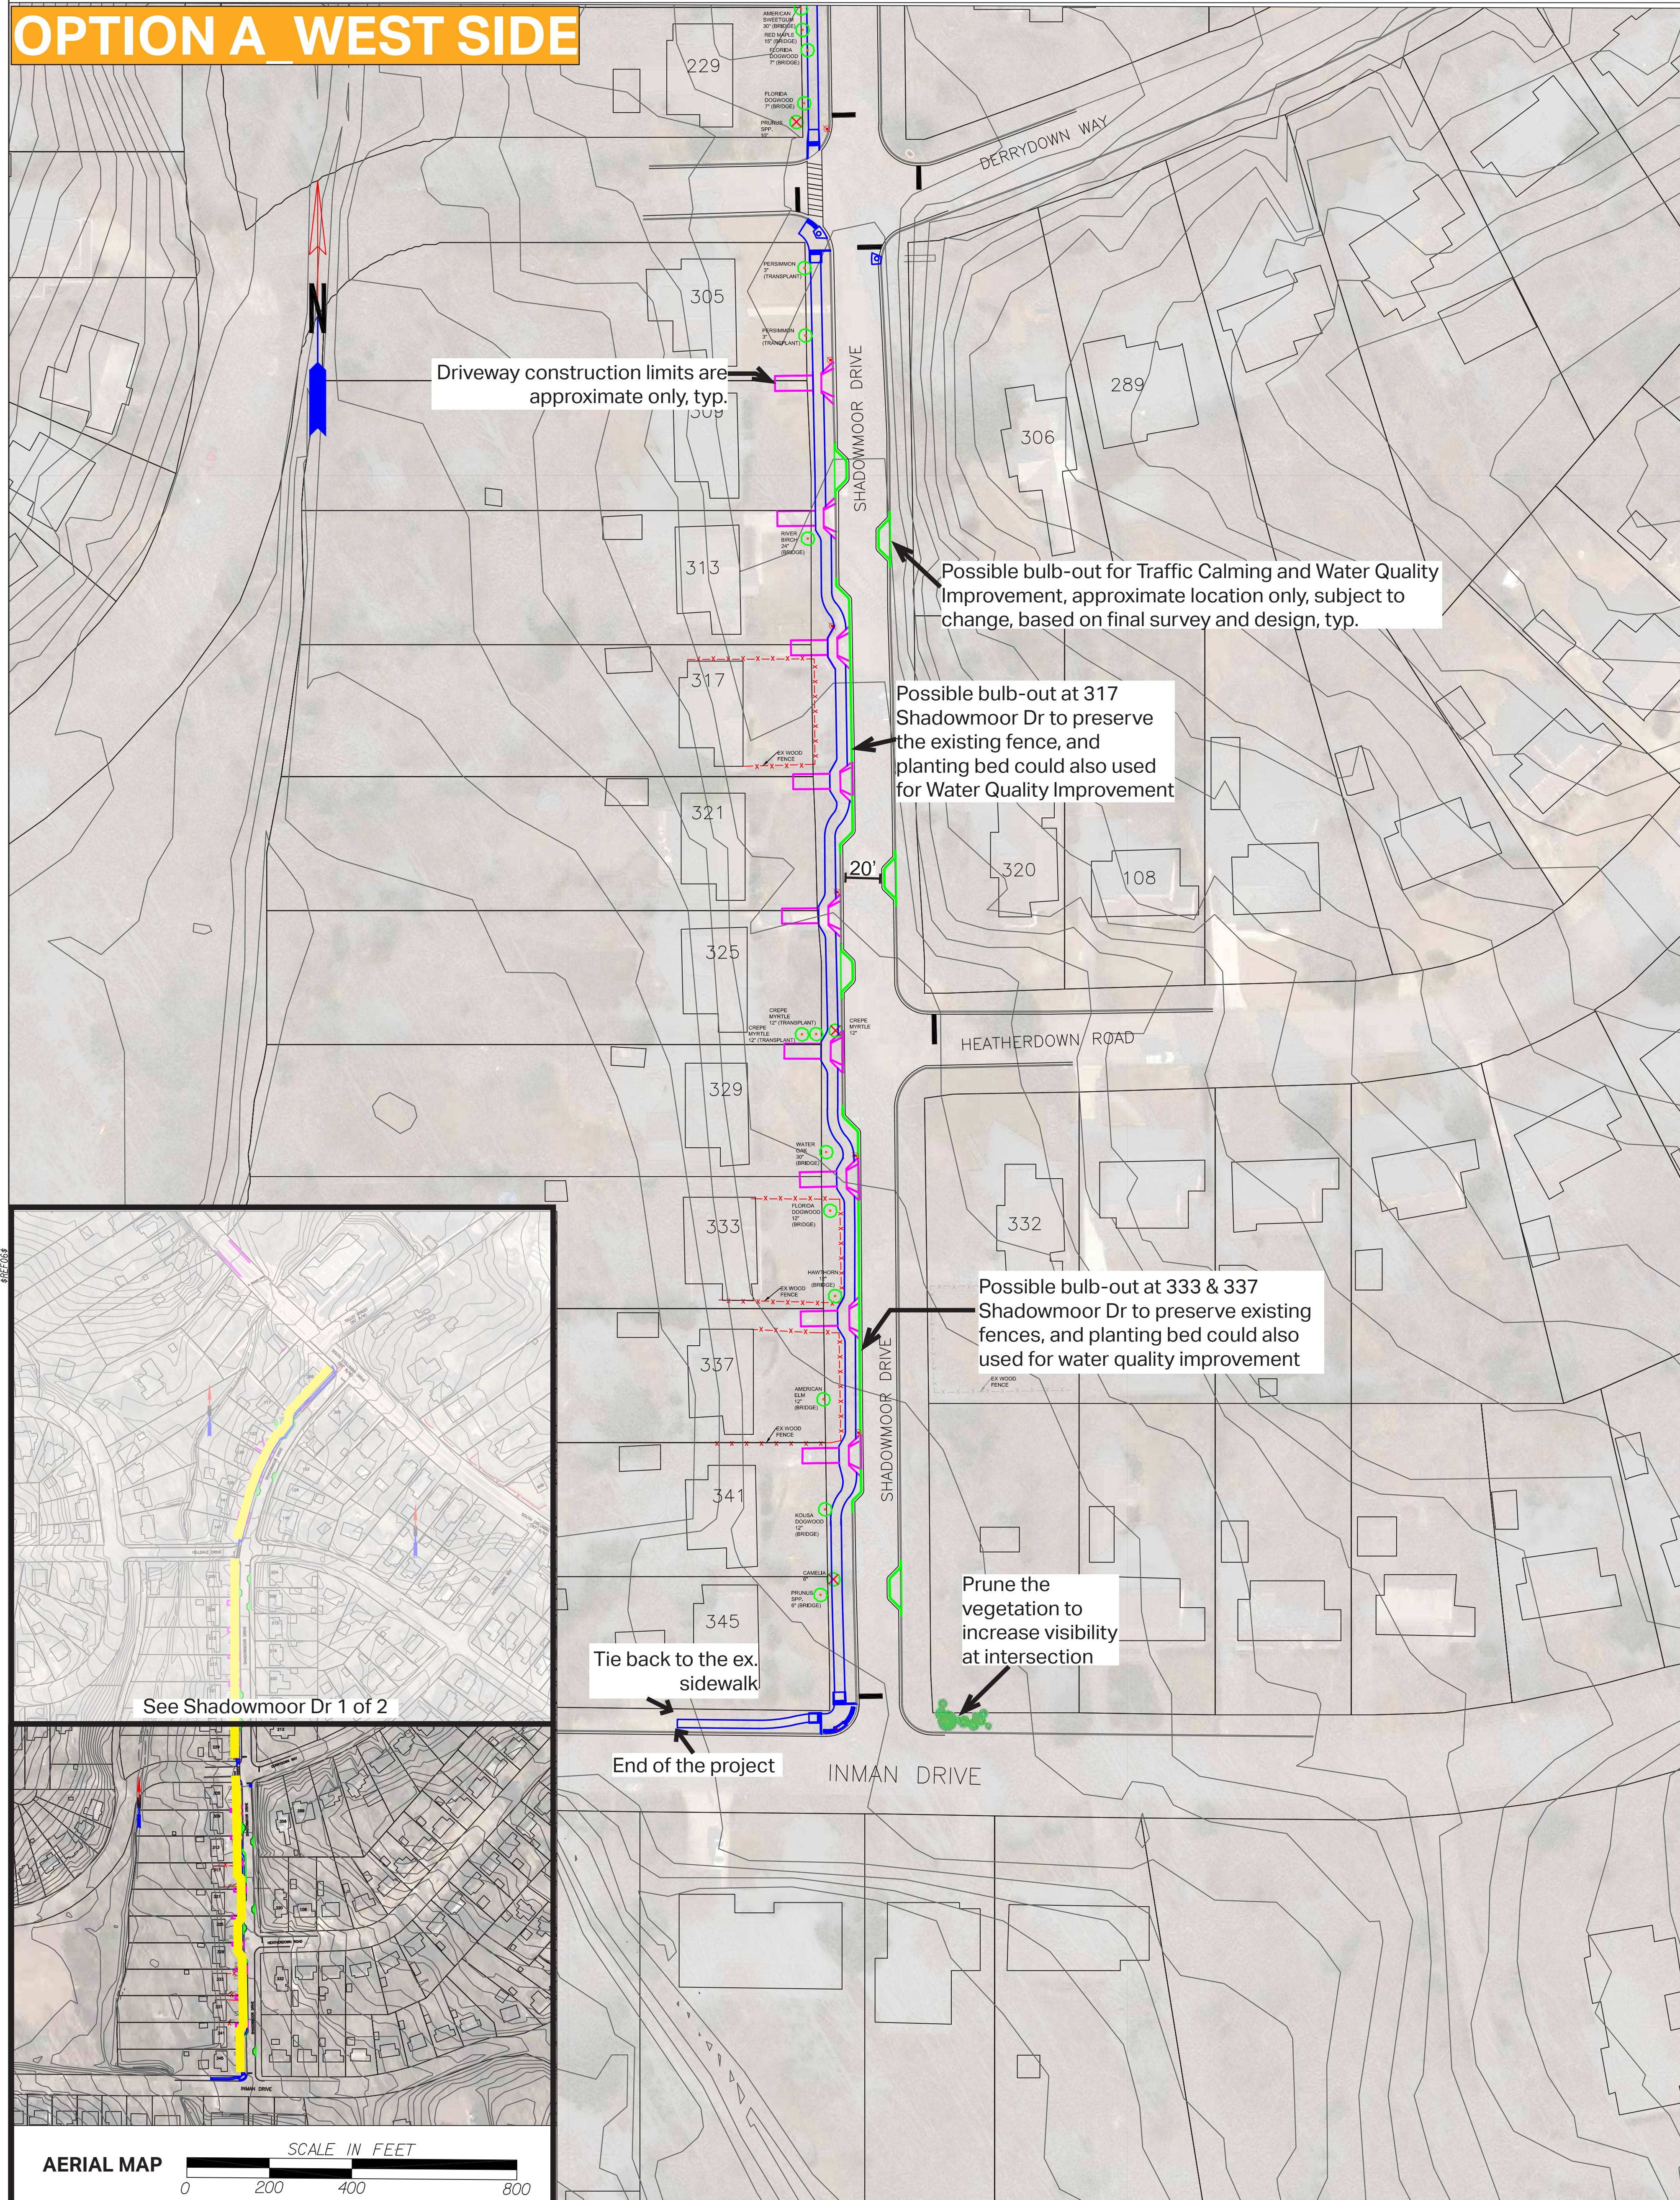

- TREE TO BE IMPACTED
- TREE TO BE PRESERVED
- OVERHEAD UTILITY POST
- EXISTING WALL
- PROPOSED WALL
- EXISTING ABOVE GROUND UTILITY BOXES
- EXISTING FENCE

- PROPOSED CURB
 - DRIVEWAY RECONSTRUCTION (*CONCEPT ONLY)
 - PROPOSED SIDEWALK
 - EXISTING DRAINAGE STRUCTURES
- * Disclaimer: All information is generated from the GIS data and site visit. This exhibit board is only for informational purposes and may not have been prepared for, or be suitable for legal, engineering, or surveying purposes. Users of this information should review or consult the primary data and information sources to ascertain the usability of the information.

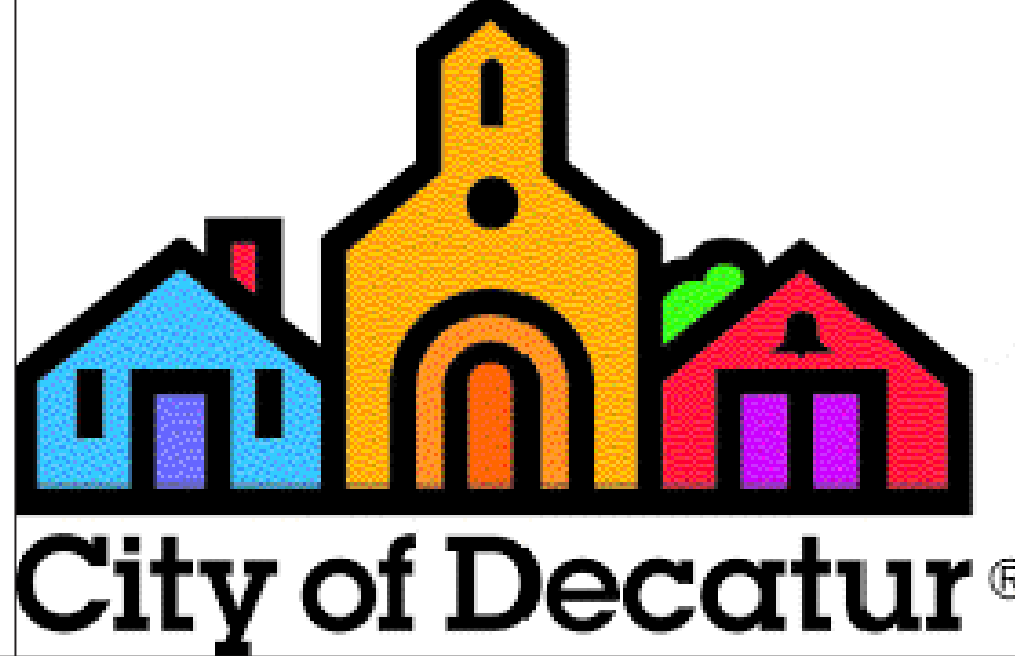

AECOM
 AECOM ONE MIDTOWN PLAZA
 1360 PEACHTREE ST NE SUITE 500
 ATLANTA, GEORGIA 30309
 TEL: (404) 965-9600 FAX: (678) 808-8400

SCALE IN FEET
 0 40 80 160

REVISION DATES

OFFICE:
SHADOWMOOR DR 2 OF 2